




PLAN VIEW
FULL SCALE

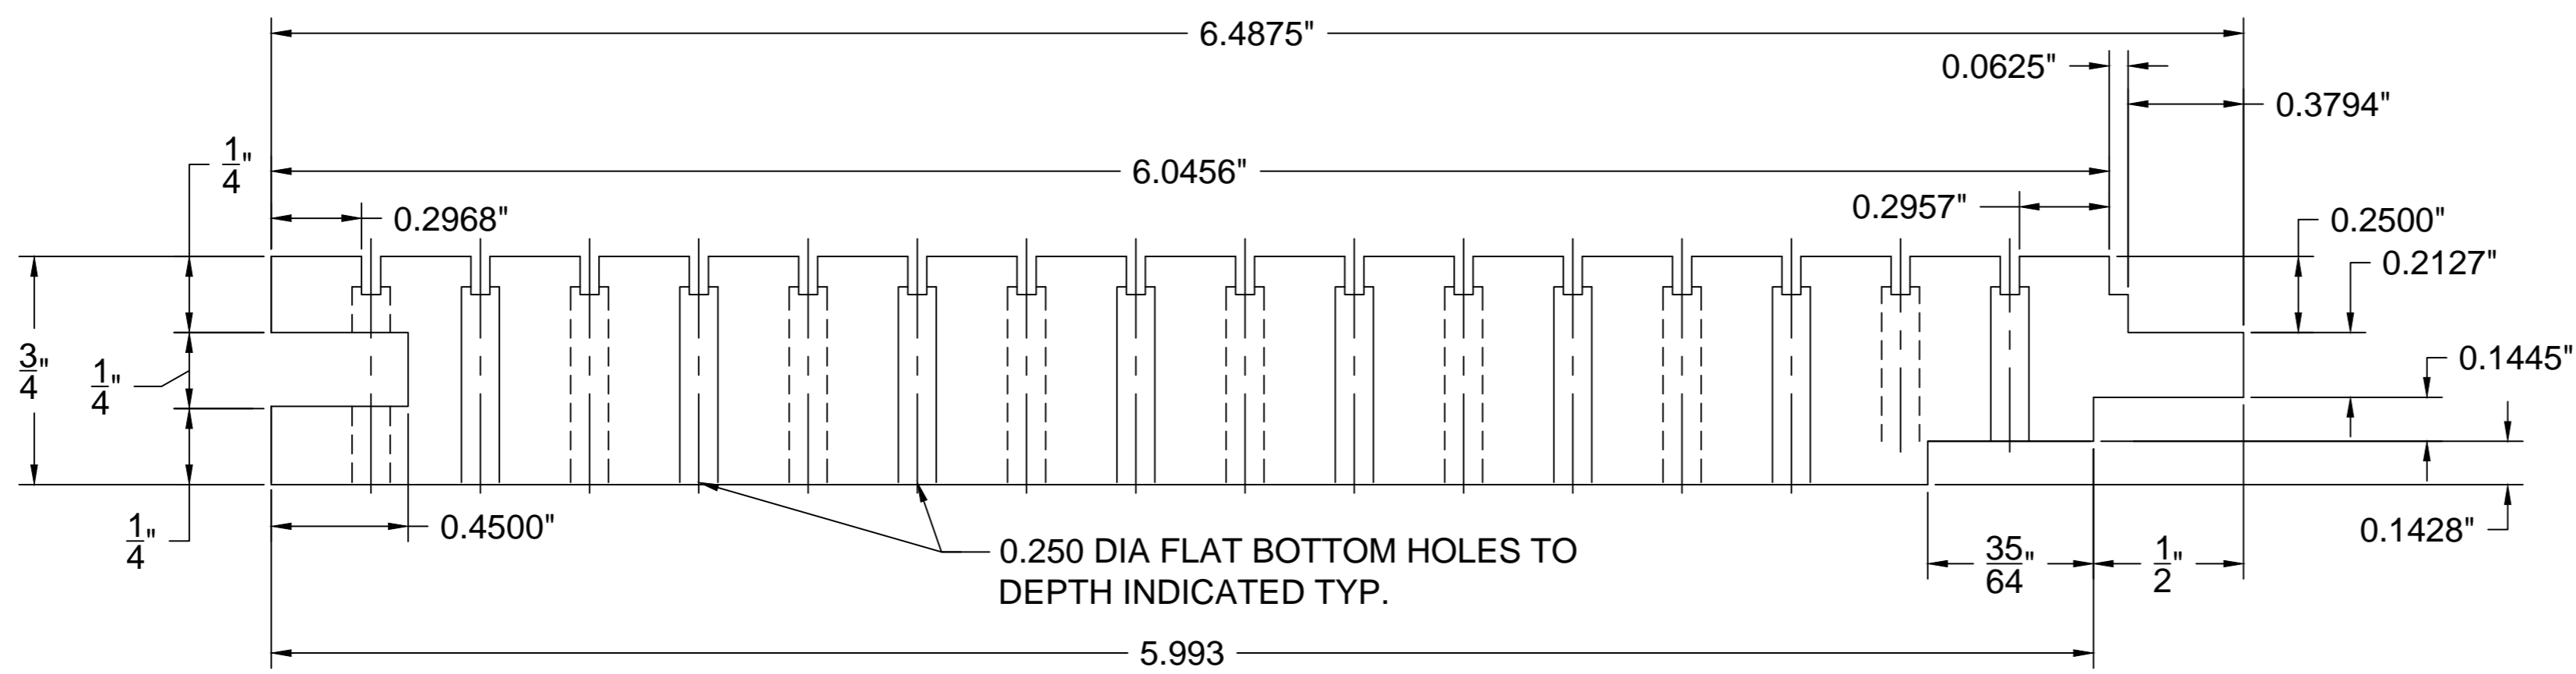

SECTION "A-A"
FULL SCALE

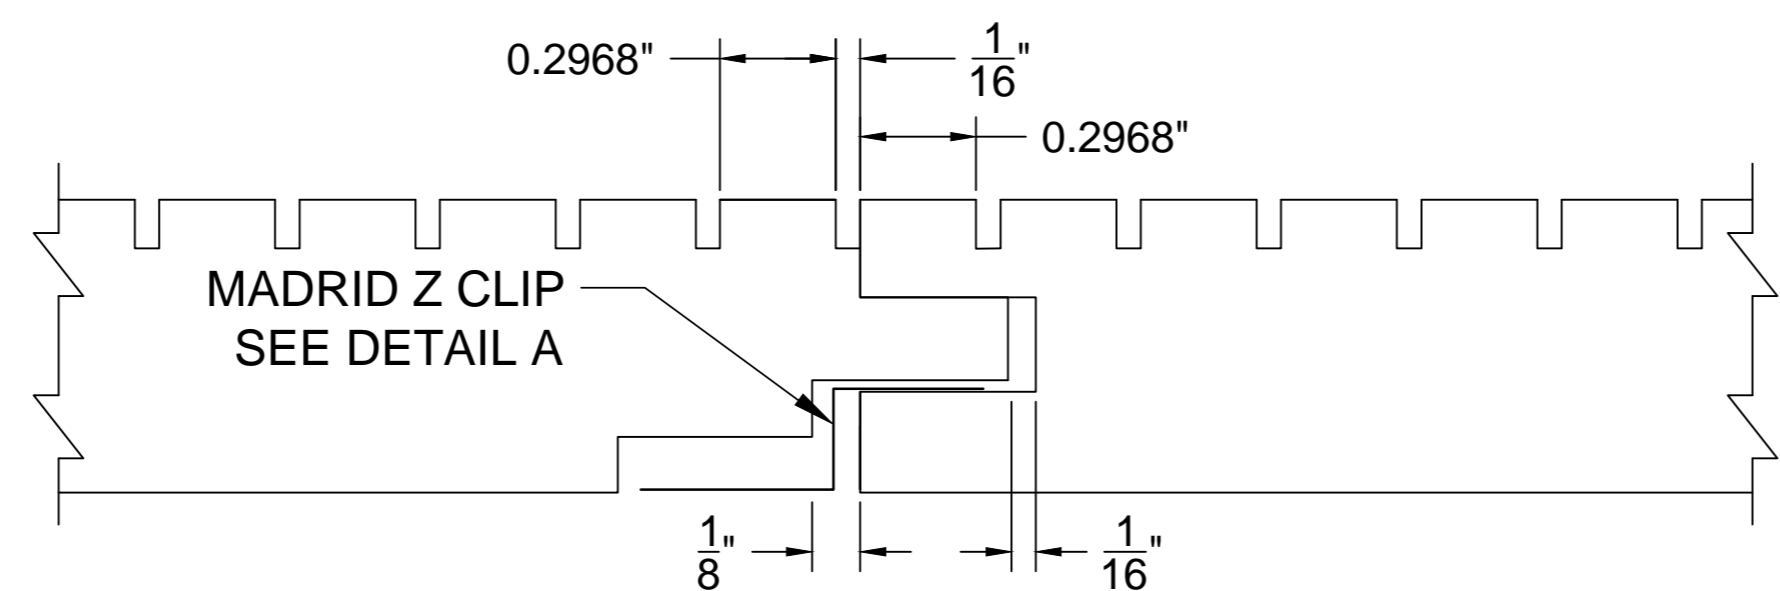

CONNECTION VIEW
FULL SCALE

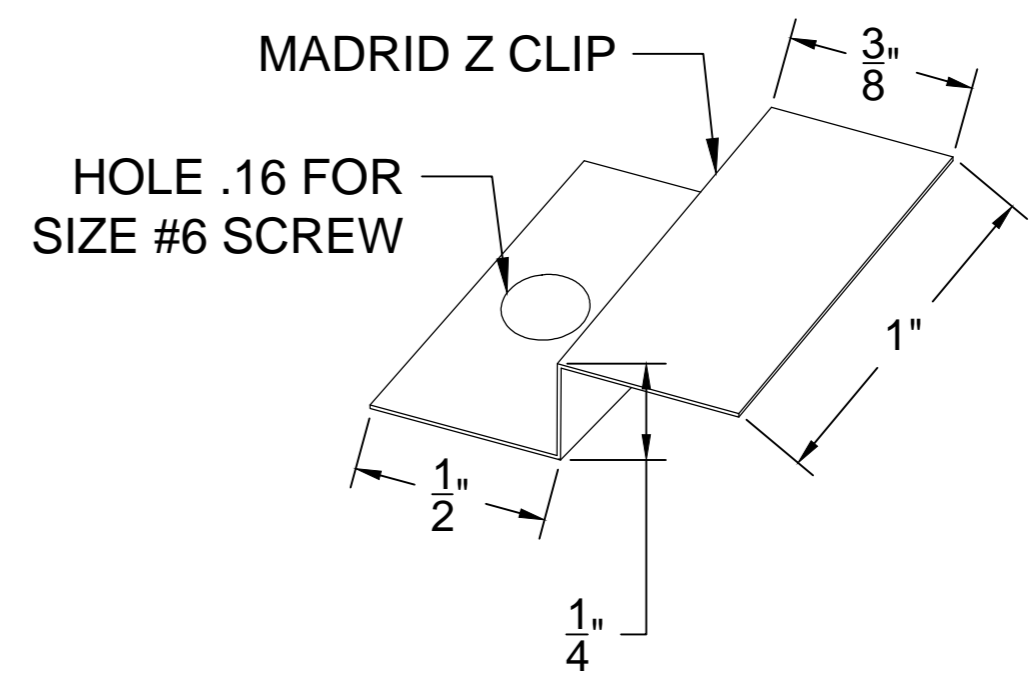

DETAIL A
FULL SCALE