



LL-1

LAY-IN LINEAR TILES
9/16" GRID

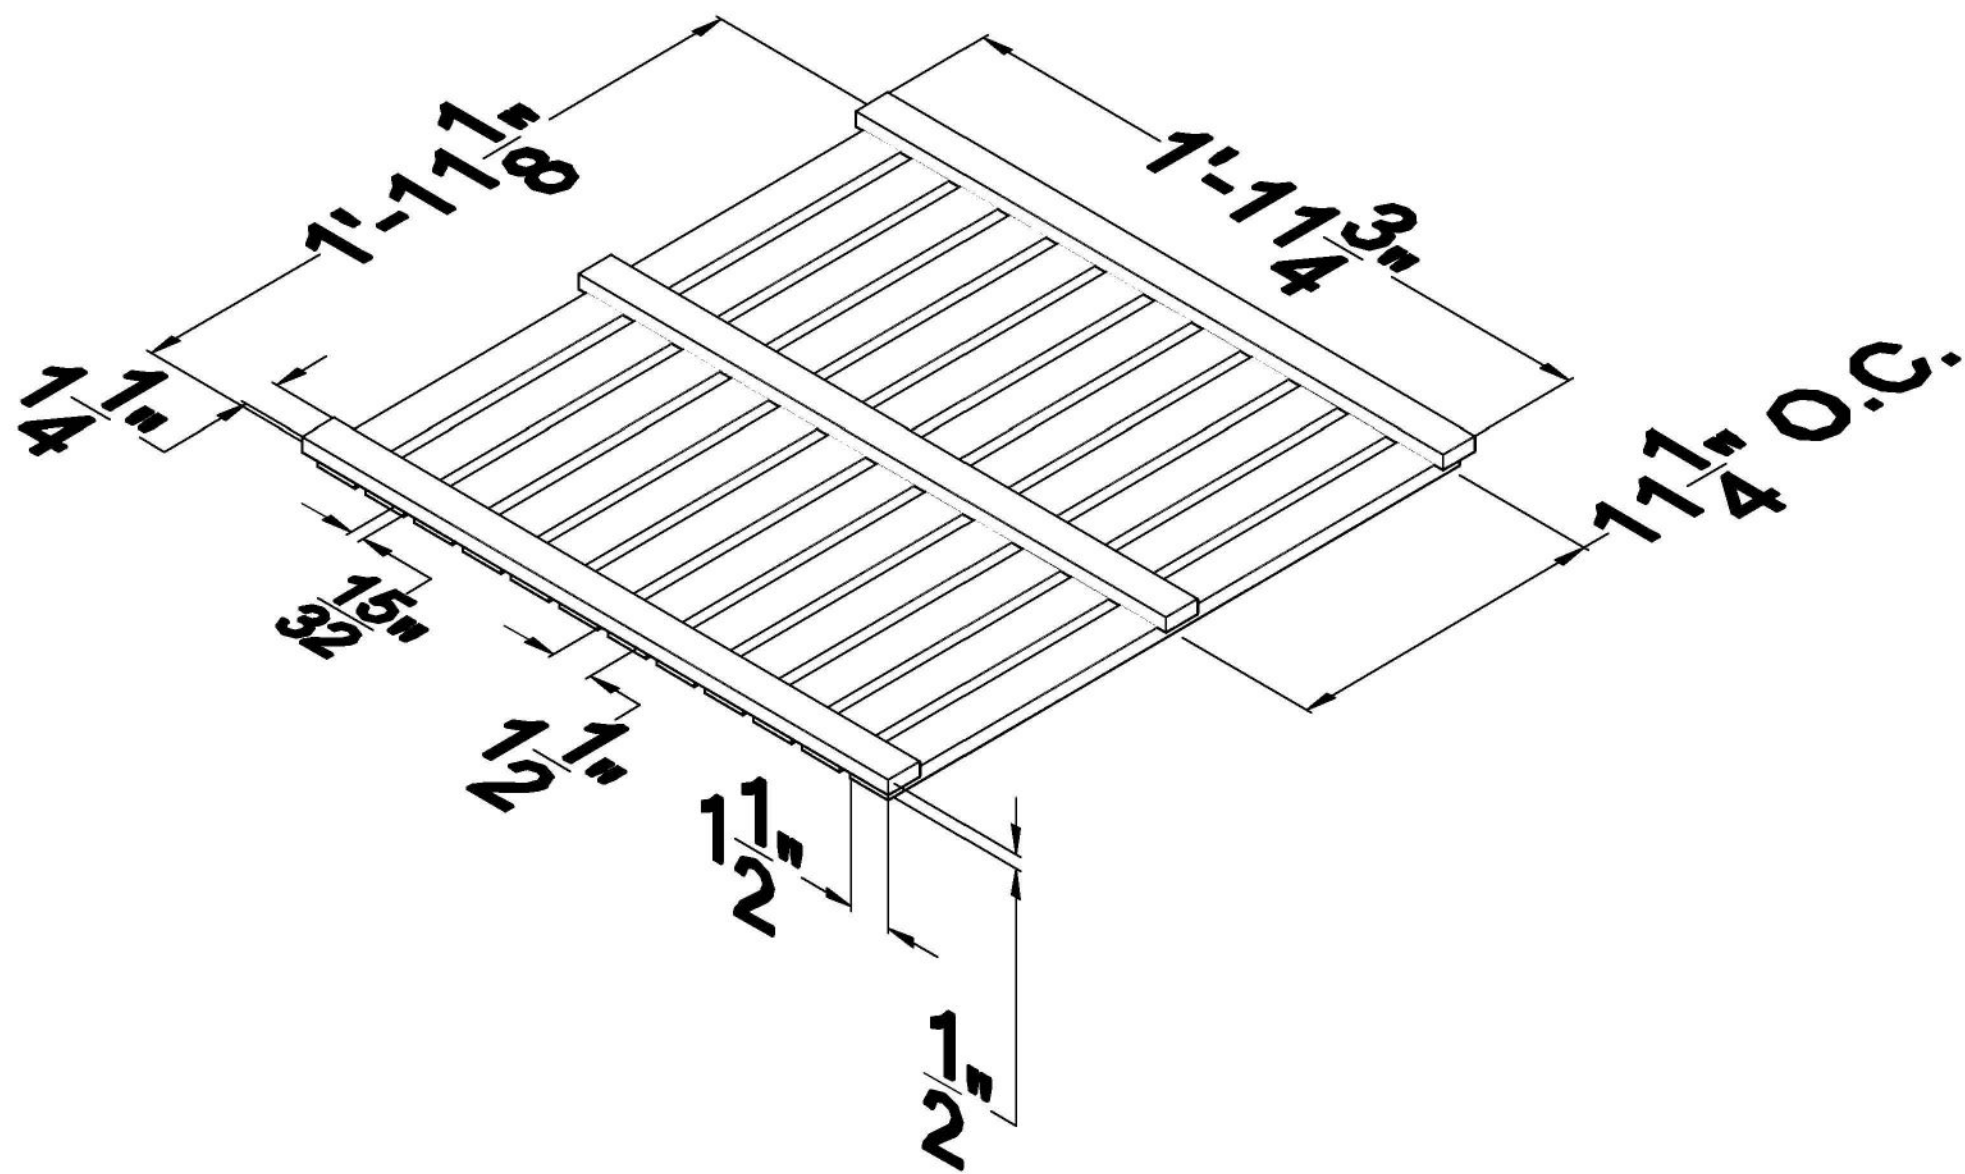

ISOMETRIC VIEW

TYP. DETAIL

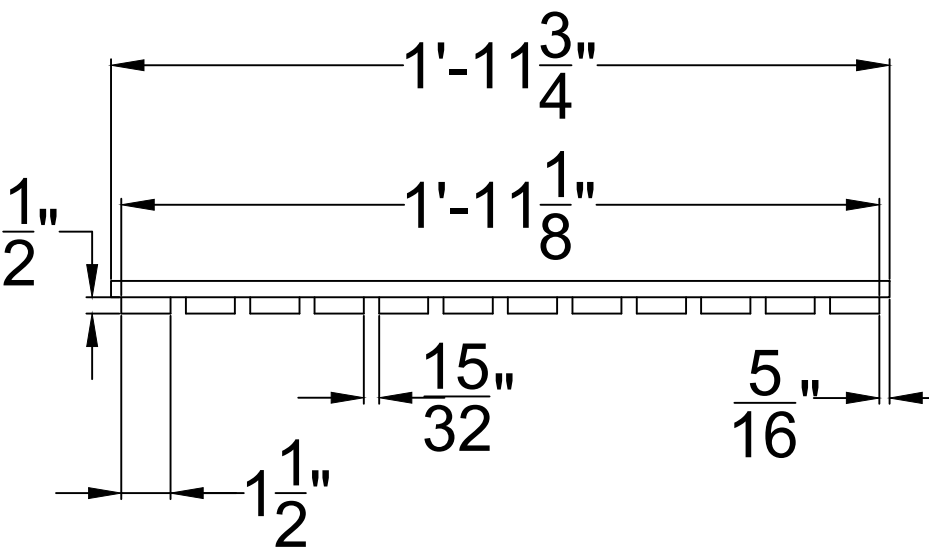

MADRID

7800 INDUSTRY AVENUE
PICO RIVERA, CA 90660
WWW.MADRIDINC.COM

DRAWING TITLE:

TEGULAR LAY-IN LINEAR 12-MEMBER

DATE

04/2023

DRAWING #:


1 of 6

THIS DOCUMENT CONTAINS CONFIDENTIAL AND PROPRIETARY INFORMATION. ALL RECIPIENTS OF THIS DOCUMENT ARE TO PROTECT THE OWNERS
DATA FROM USE BY OR TRANSFER TO NON-AUTHORIZED PARTIES BY LEGAL MEANS POSSIBLE. COPYRIGHT © 2023


LL-2

LAY-IN LINEAR TILES

9/16" GRID

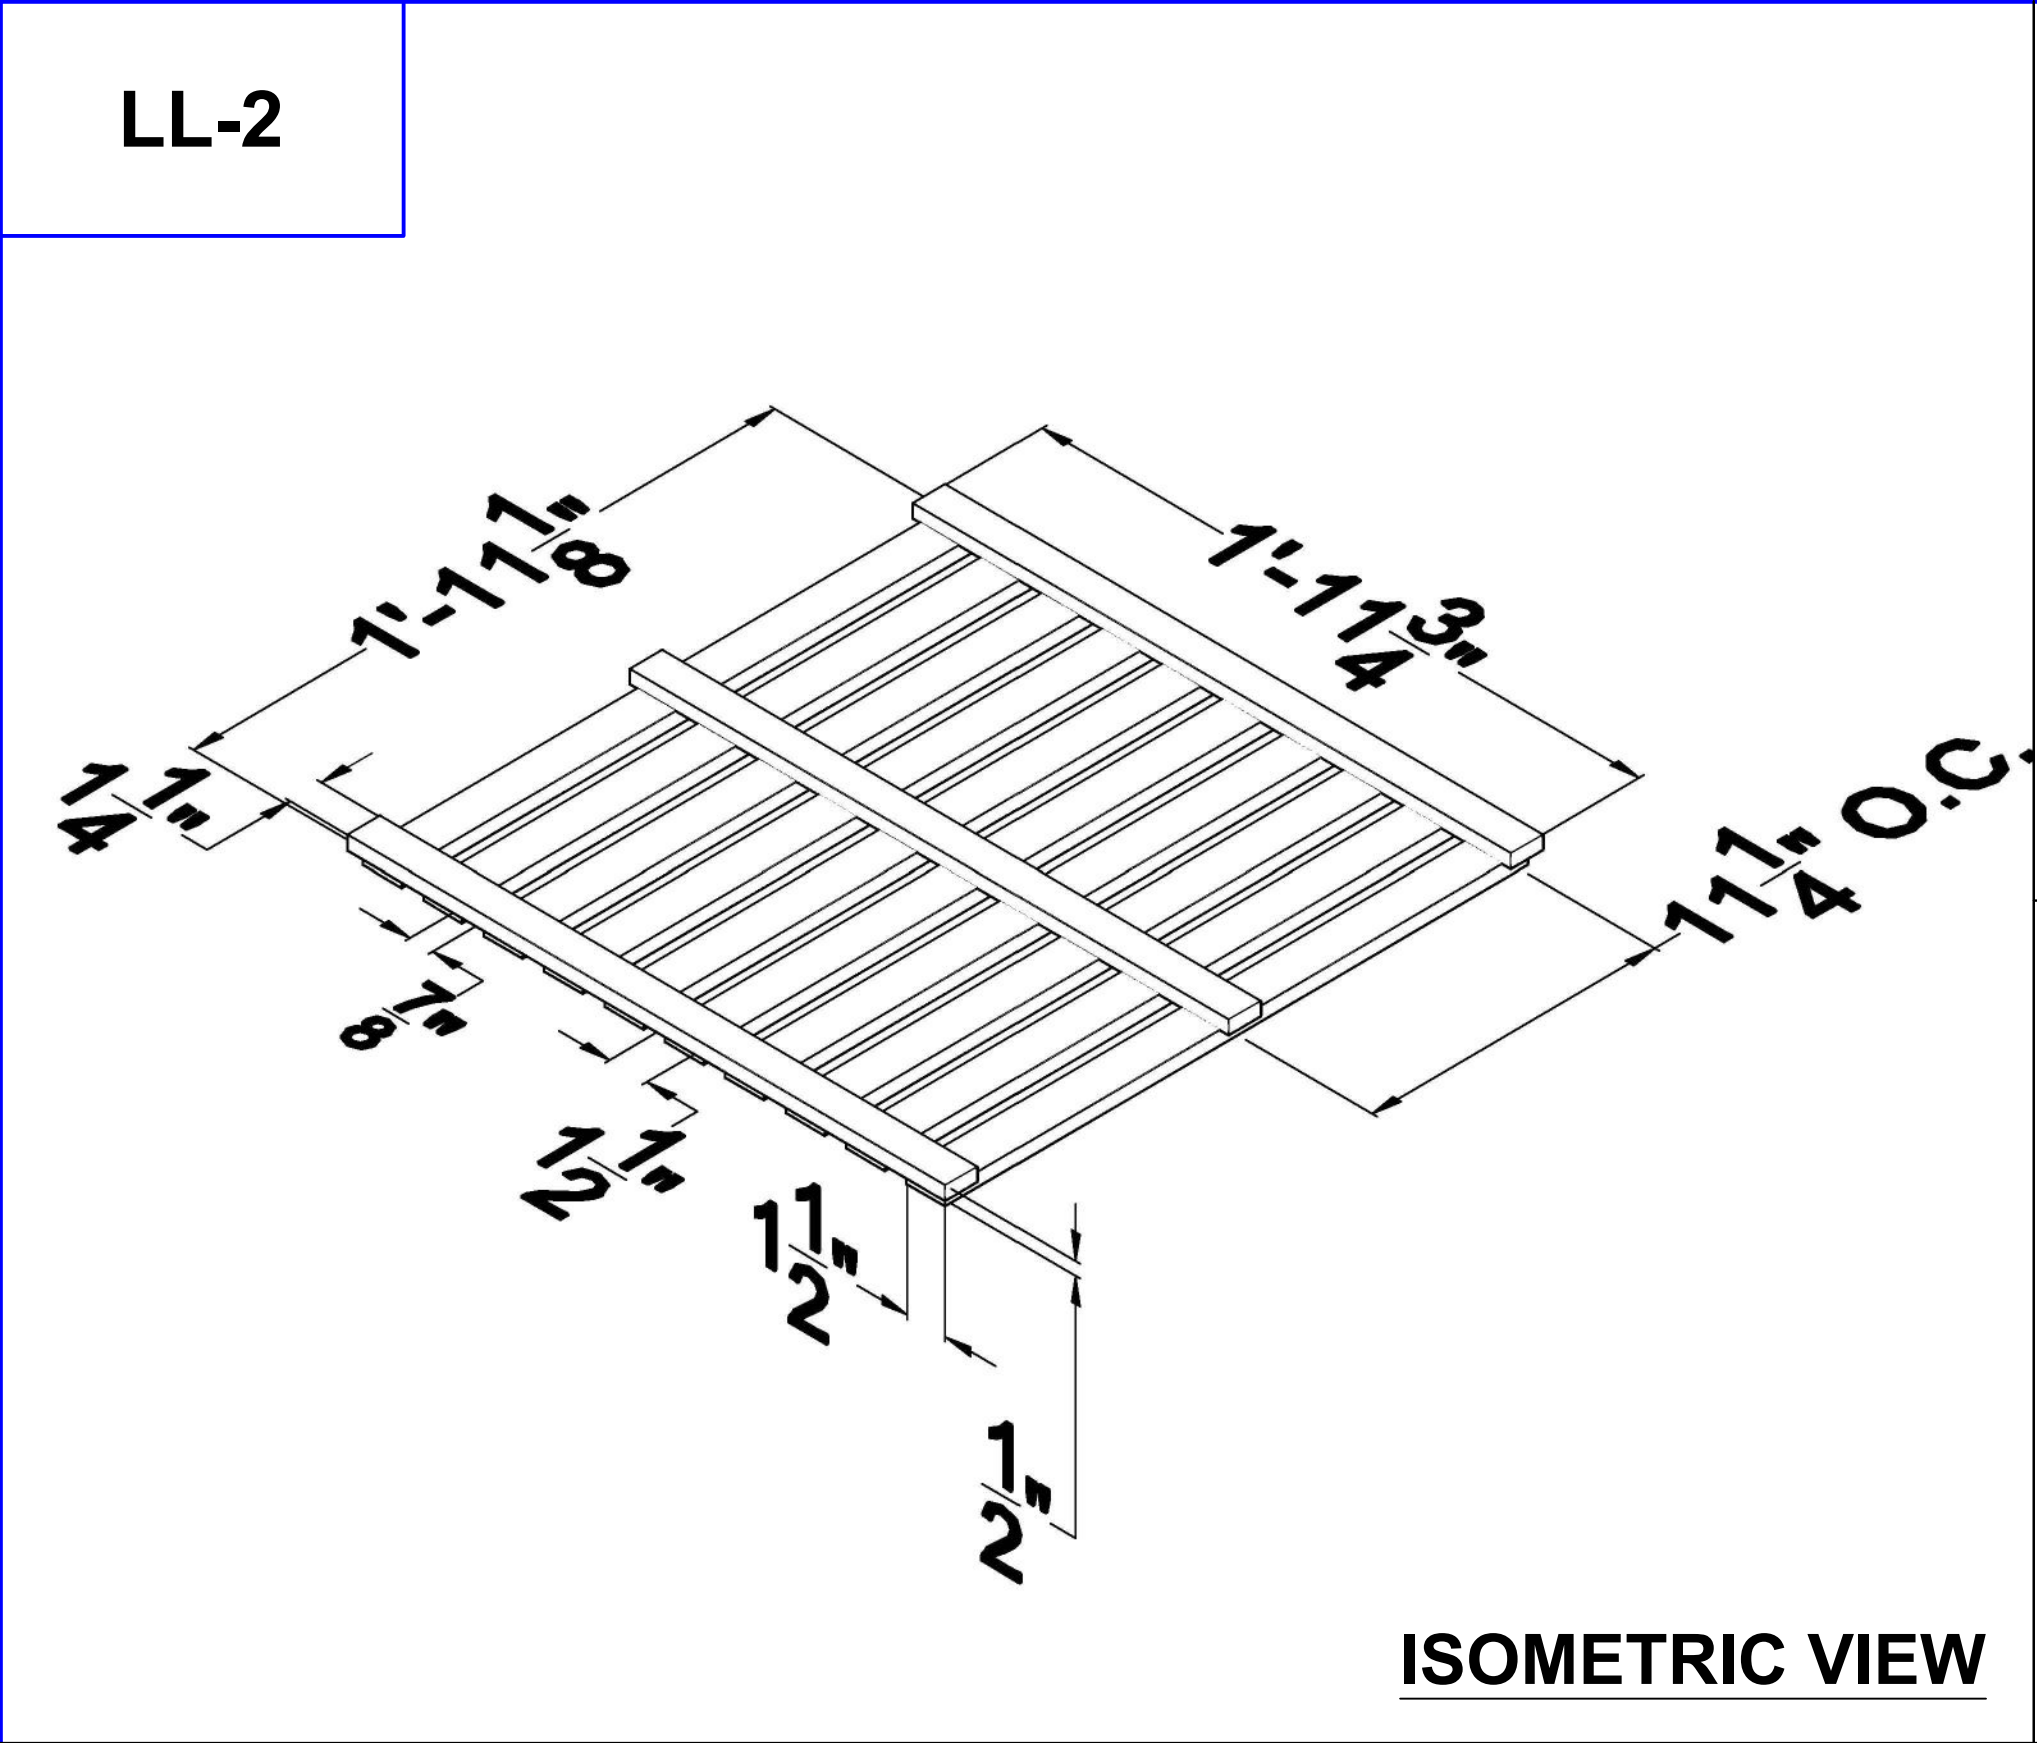

TYP. DETAIL

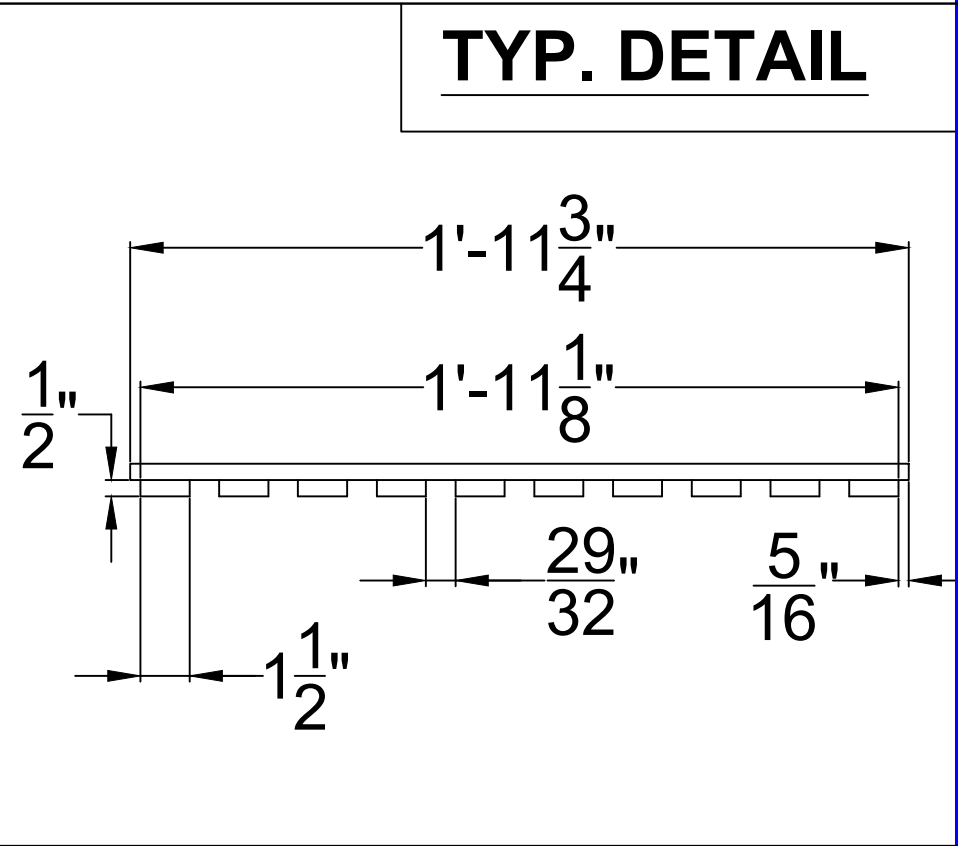

ISOMETRIC VIEW



MADRID

7800 INDUSTRY AVENUE
PICO RIVERA, CA 90660
WWW.MADRIDINC.COM

DRAWING TITLE: **TEGULAR LAY-IN LINEAR 10-MEMBER**

REGULAR LAY-IN LINEAR 10-MEMBER

DATE **04/2023**

04/2023


DRAWING #: **2 of 6**

2 of 6

THIS DOCUMENT CONTAINS CONFIDENTIAL AND PROPRIETARY INFORMATION. ALL RECIPIENTS OF THIS DOCUMENT ARE TO PROTECT THE OWNERS DATA FROM USE BY OR TRANSFER TO NON-AUTHORIZED PARTIES BY LEGAL MEANS POSSIBLE. COPYRIGHT © 2023


LL-3

LAY-IN LINEAR TILES
15/16" GRID

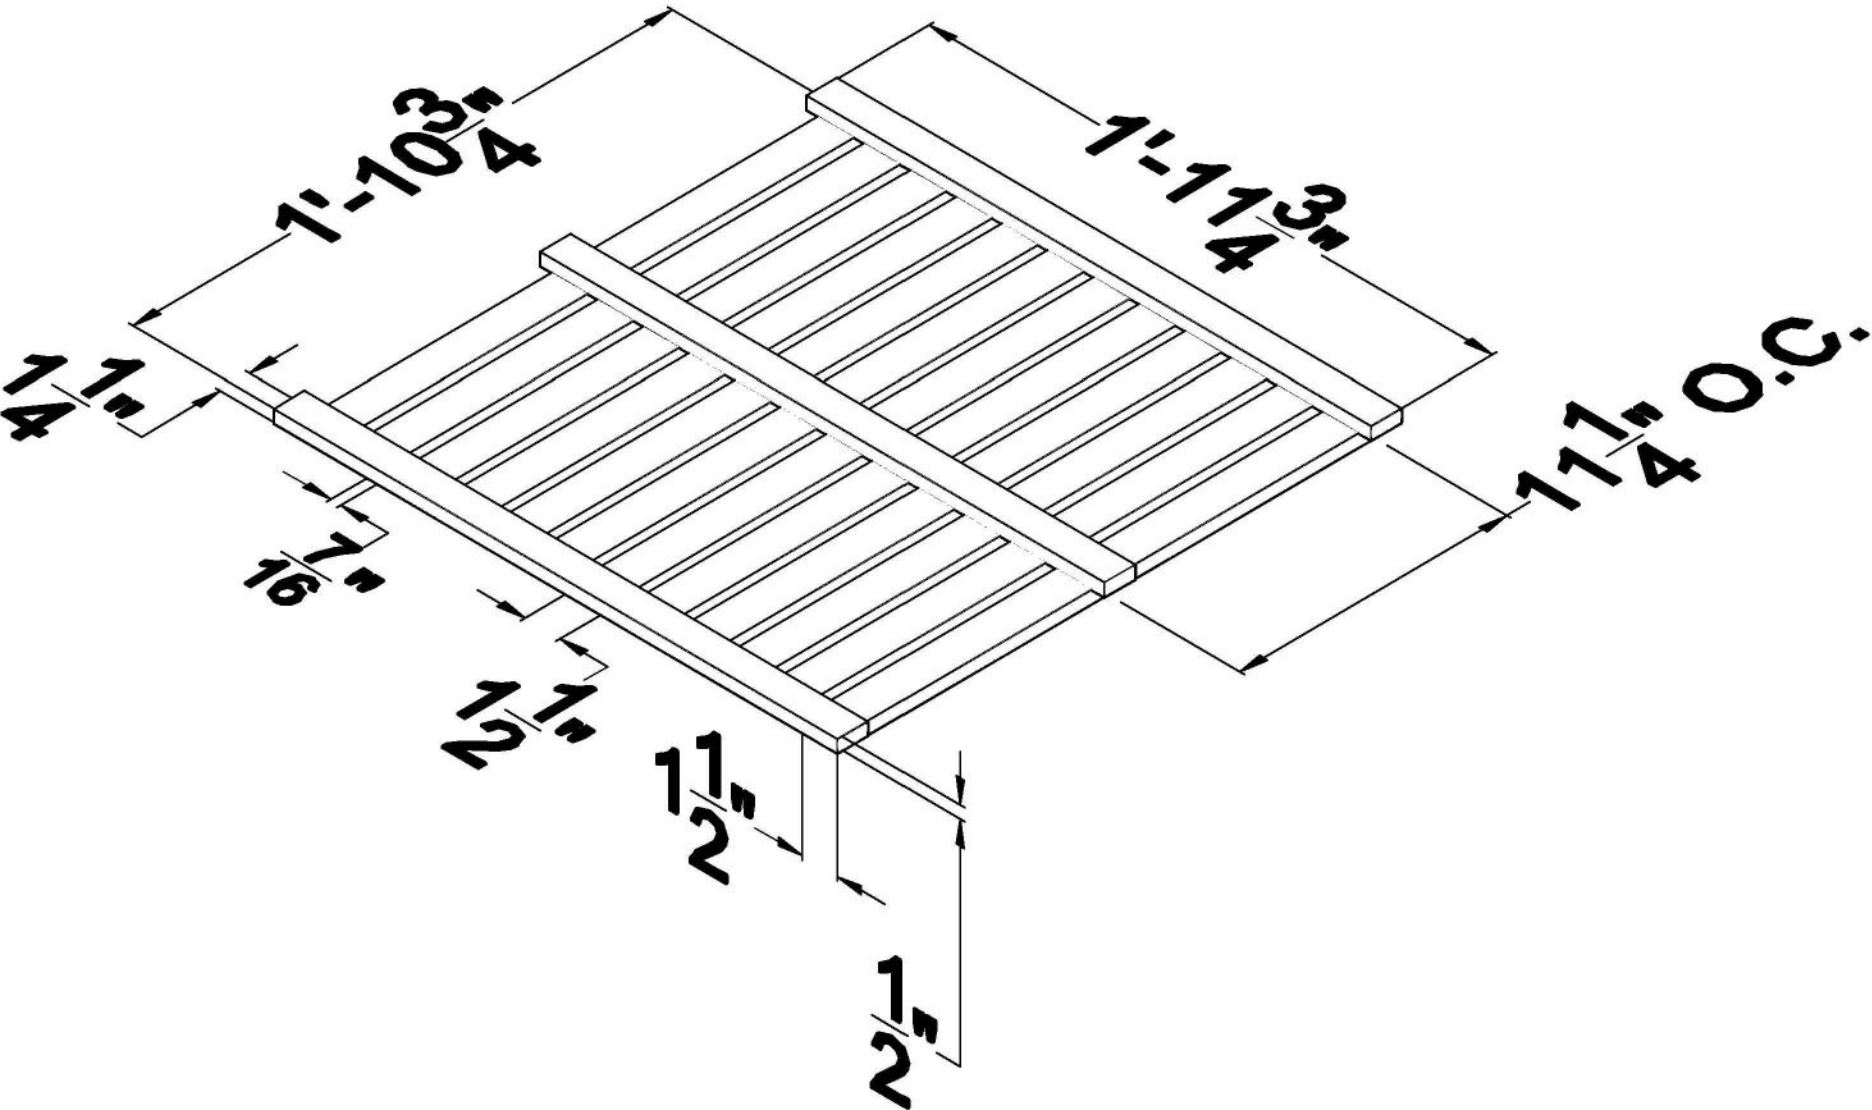

ISOMETRIC VIEW

TYP. DETAIL

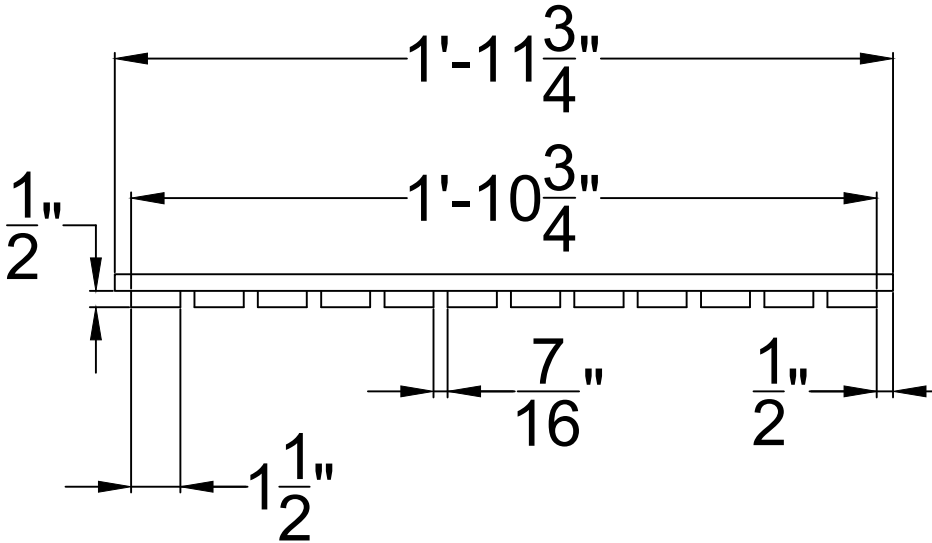

MADRID

7800 INDUSTRY AVENUE
PICO RIVERA, CA 90660
WWW.MADRIDINC.COM

DRAWING TITLE:

TEGULAR LAY-IN LINEAR 12-MEMBER

DATE

04/2023


DRAWING #:

3 of 6

THIS DOCUMENT CONTAINS CONFIDENTIAL AND PROPRIETARY INFORMATION. ALL RECIPIENTS OF THIS DOCUMENT ARE TO PROTECT THE OWNERS
DATA FROM USE BY OR TRANSFER TO NON-AUTHORIZED PARTIES BY LEGAL MEANS POSSIBLE. COPYRIGHT © 2023


LL-4

LAY-IN LINEAR TILES
15/16" GRID

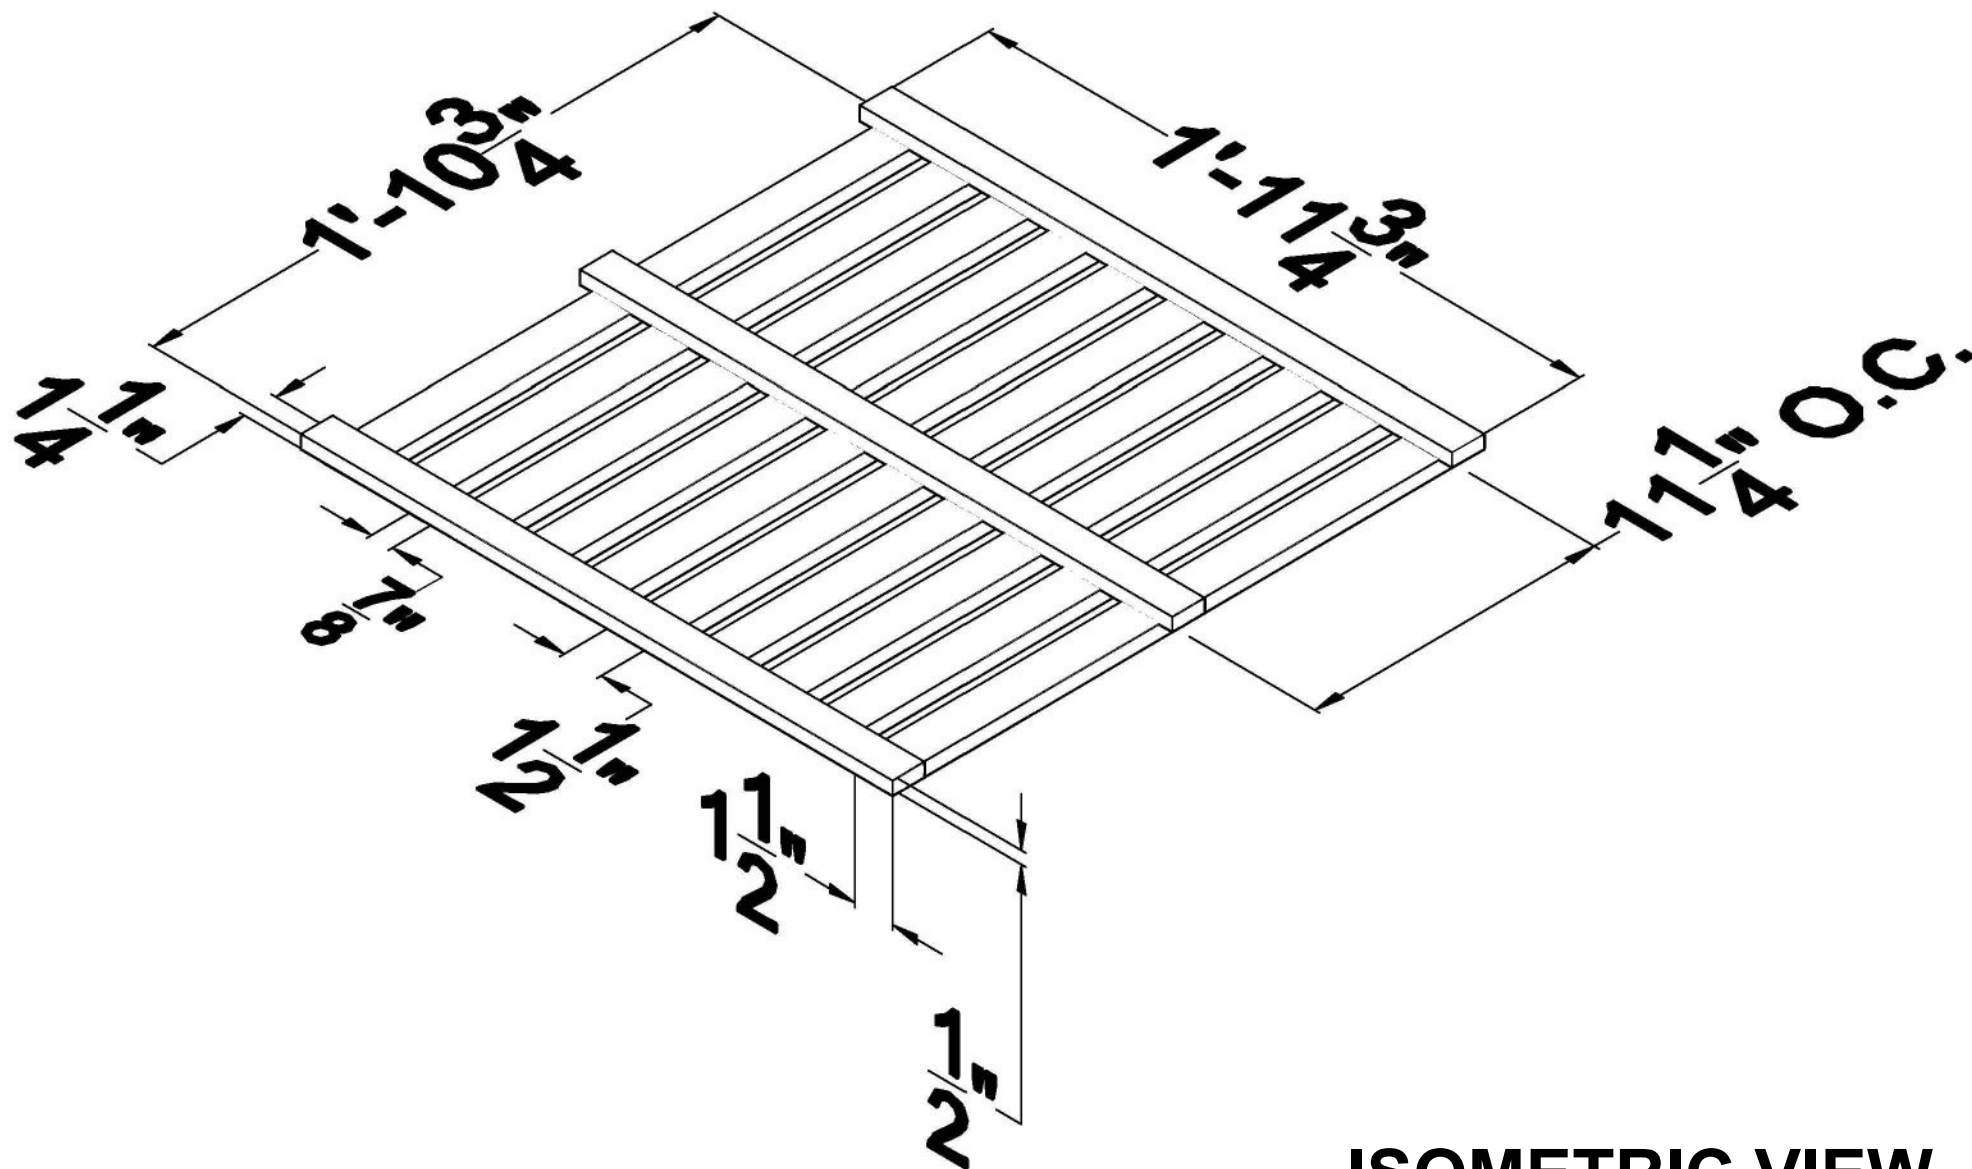

ISOMETRIC VIEW

TYP. DETAIL

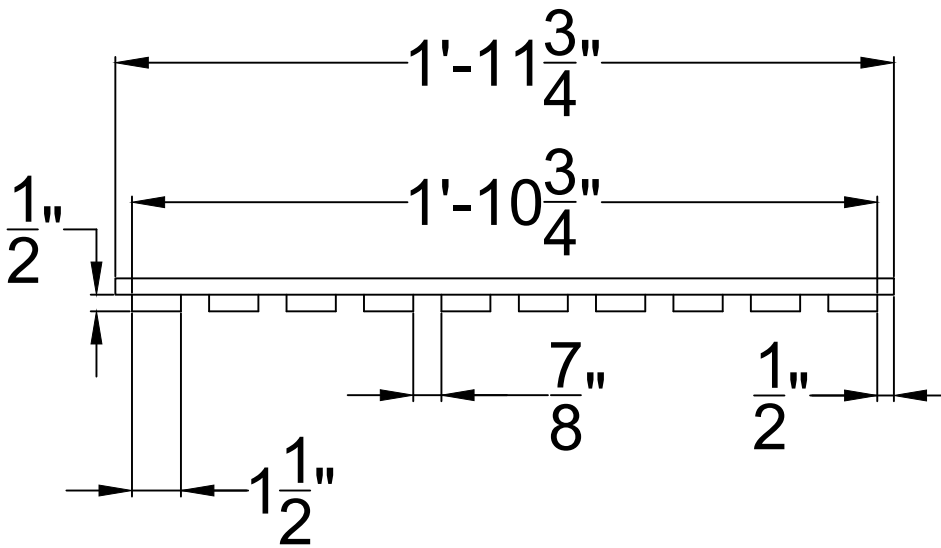

MADRID

7800 INDUSTRY AVENUE
PICO RIVERA, CA 90660
WWW.MADRIDINC.COM

DRAWING TITLE:

TEGULAR LAY-IN LINEAR 10-MEMBER


DATE

04/2023


DRAWING #:

4 of 6


THIS DOCUMENT CONTAINS CONFIDENTIAL AND PROPRIETARY INFORMATION. ALL RECIPIENTS OF THIS DOCUMENT ARE TO PROTECT THE OWNERS
DATA FROM USE BY OR TRANSFER TO NON-AUTHORIZED PARTIES BY LEGAL MEANS POSSIBLE. COPYRIGHT © 2023

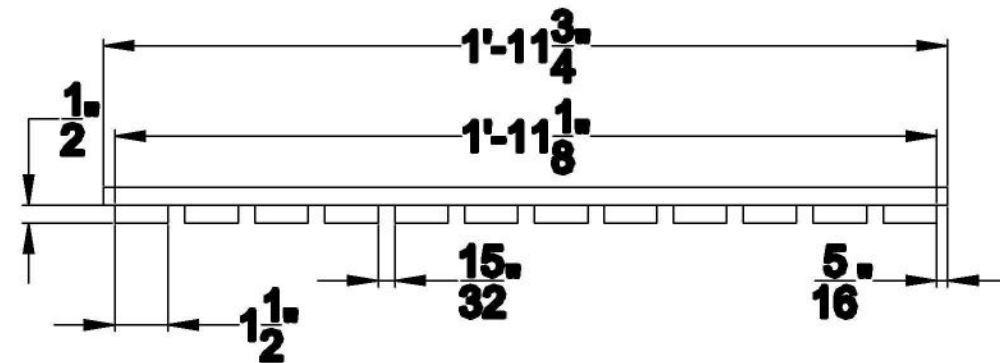


OPTION 1: LL-1
12 MEMBER ON 9/16" GRID

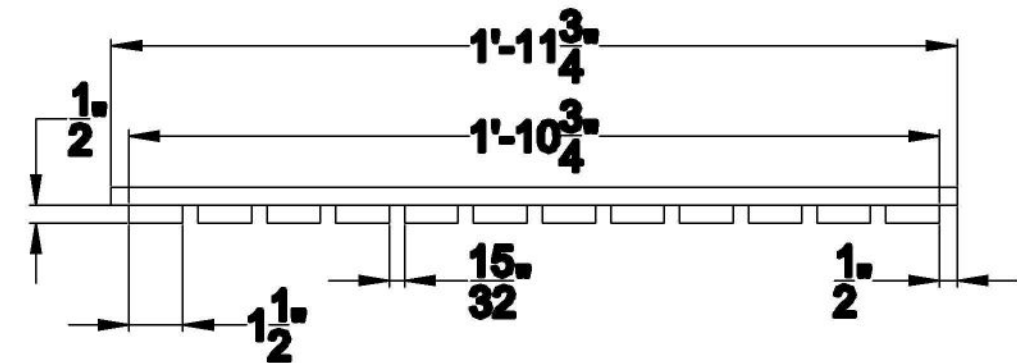

OPTION 3: LL-3
12 MEMBER ON 15/16" GRID

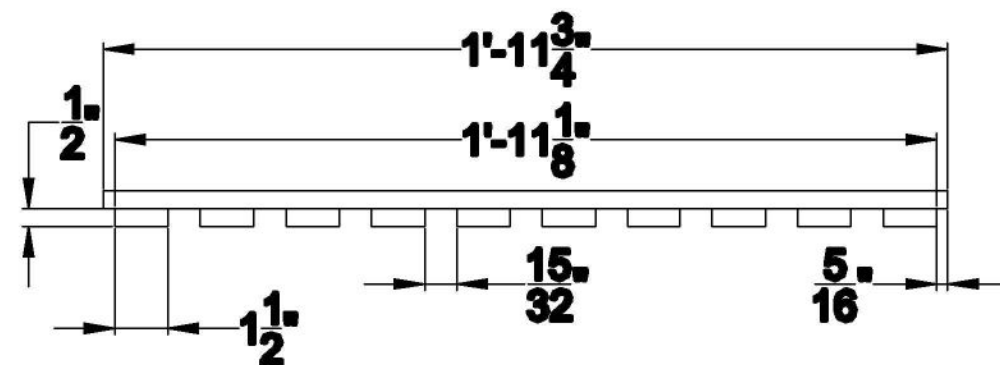

OPTION 2: LL-2
10 MEMBER ON 9/16" GRID

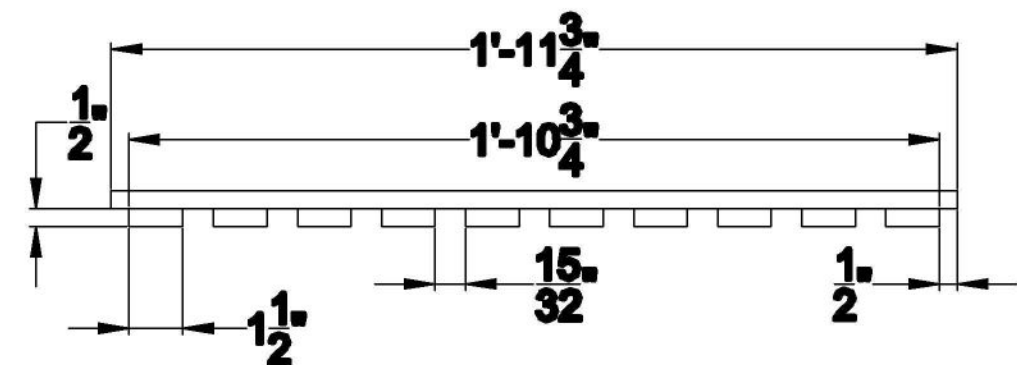

OPTION 4: LL-4
10 MEMBER ON 15/16" GRID



MADRID

7800 INDUSTRY AVENUE
PICO RIVERA, CA 90660
WWW.MADRIDINC.COM

DRAWING TITLE:

TEGULAR LAY-IN LINEAR OPTIONS


DATE

04/2023

DRAWING #:


5 of 6

THIS DOCUMENT CONTAINS CONFIDENTIAL AND PROPRIETARY INFORMATION. ALL RECIPIENTS OF THIS DOCUMENT ARE TO PROTECT THE OWNERS
DATA FROM USE BY OR TRANSFER TO NON-AUTHORIZED PARTIES BY LEGAL MEANS POSSIBLE. COPYRIGHT © 2023

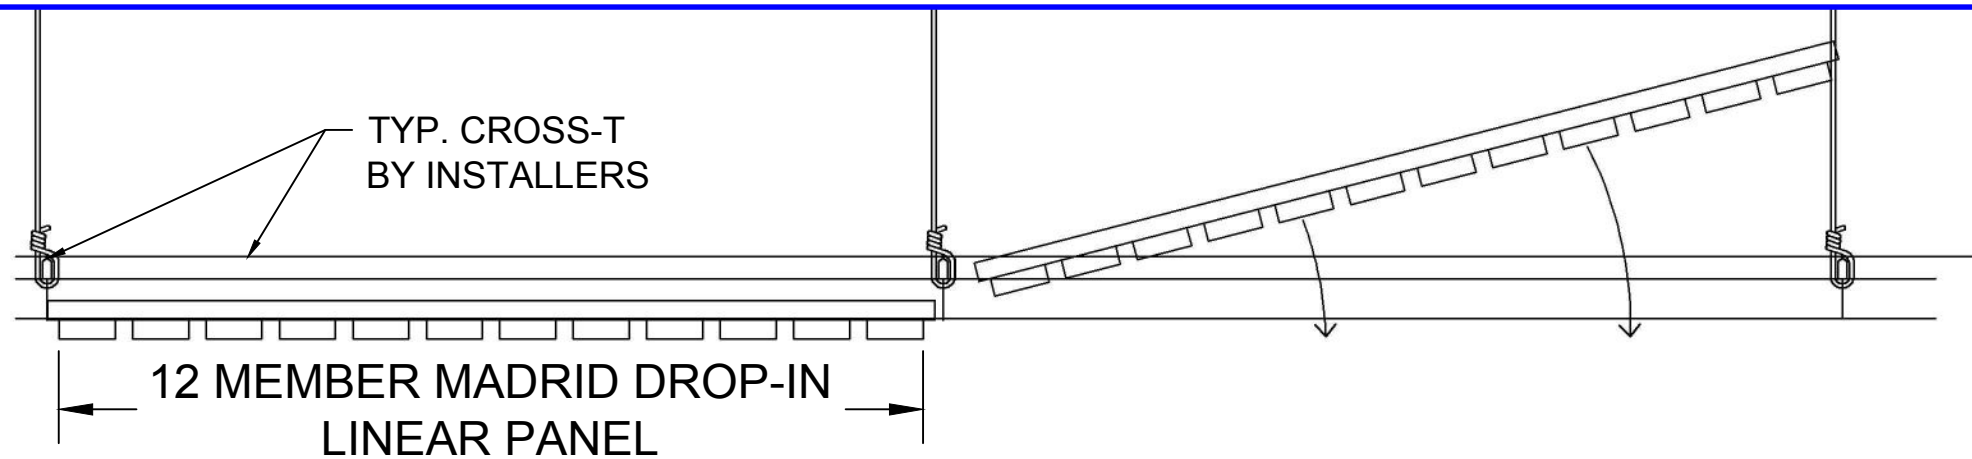


TYP. TEGULAR DROP-IN PANEL - INSTALLATION


ALSO AVAILABLE AS 9/16" AND 15/16" SUSPENSION SYSTEM

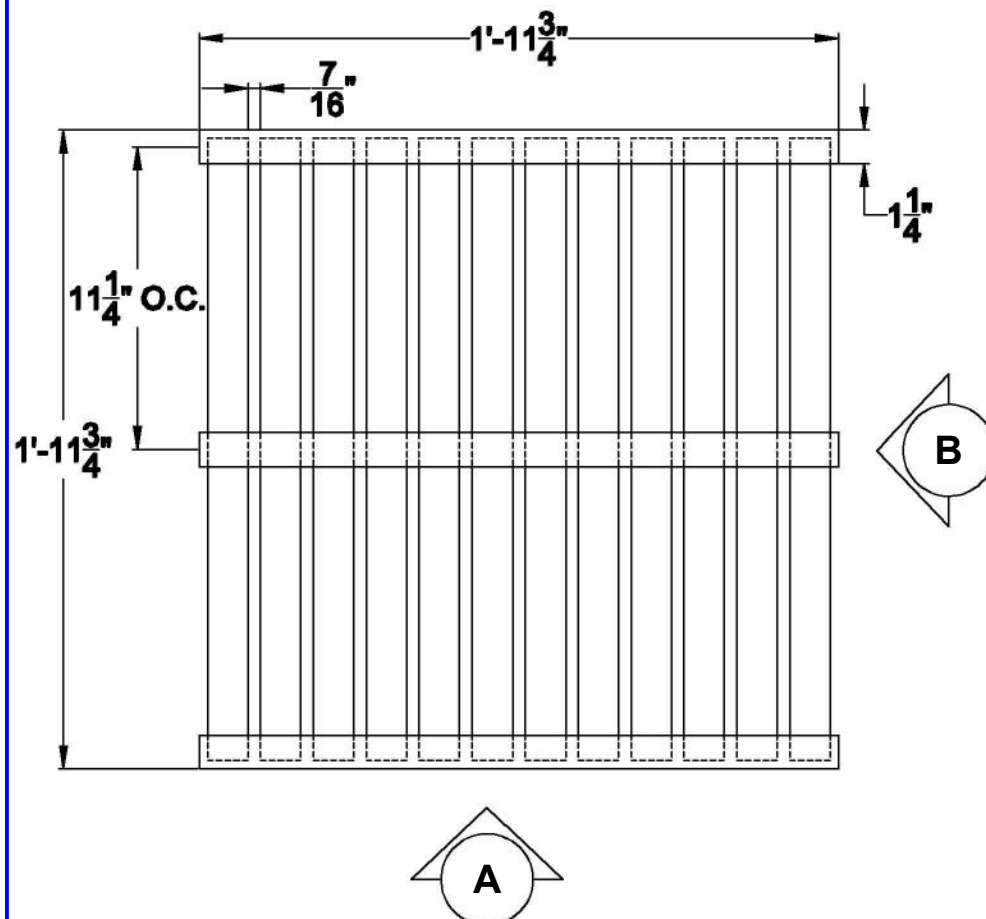


PLAN VIEW

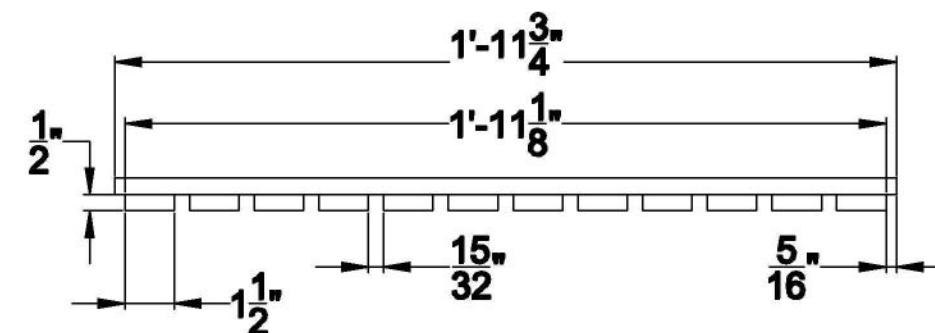

ELEVATION A

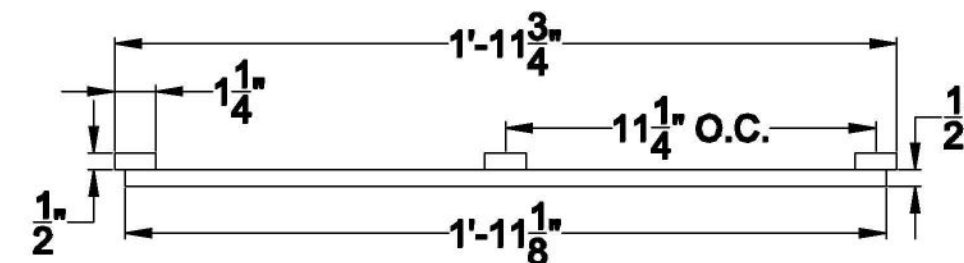

ELEVATION B

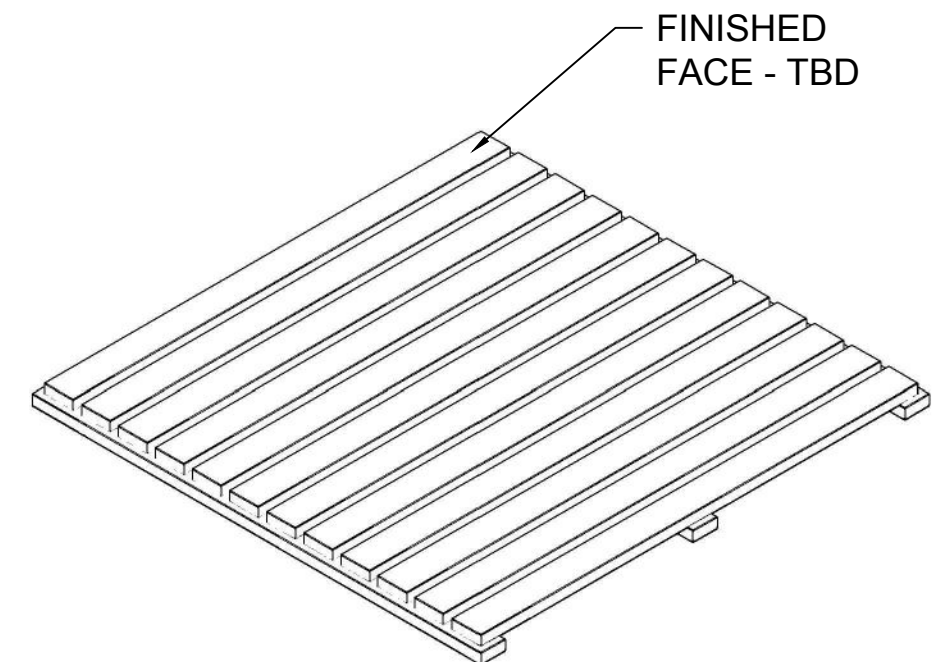

ISOMETRIC VIEW



MADRID

7800 INDUSTRY AVENUE
PICO RIVERA, CA 90660
WWW.MADRIDINC.COM

DRAWING TITLE:

TEGULAR LAY-IN LINEAR DETAILS

DATE

04/2023

DRAWING #:

6 of 6

THIS DOCUMENT CONTAINS CONFIDENTIAL AND PROPRIETARY INFORMATION. ALL RECIPIENTS OF THIS DOCUMENT ARE TO PROTECT THE OWNERS DATA FROM USE BY OR TRANSFER TO NON-AUTHORIZED PARTIES BY LEGAL MEANS POSSIBLE. COPYRIGHT © 2023