



L-1

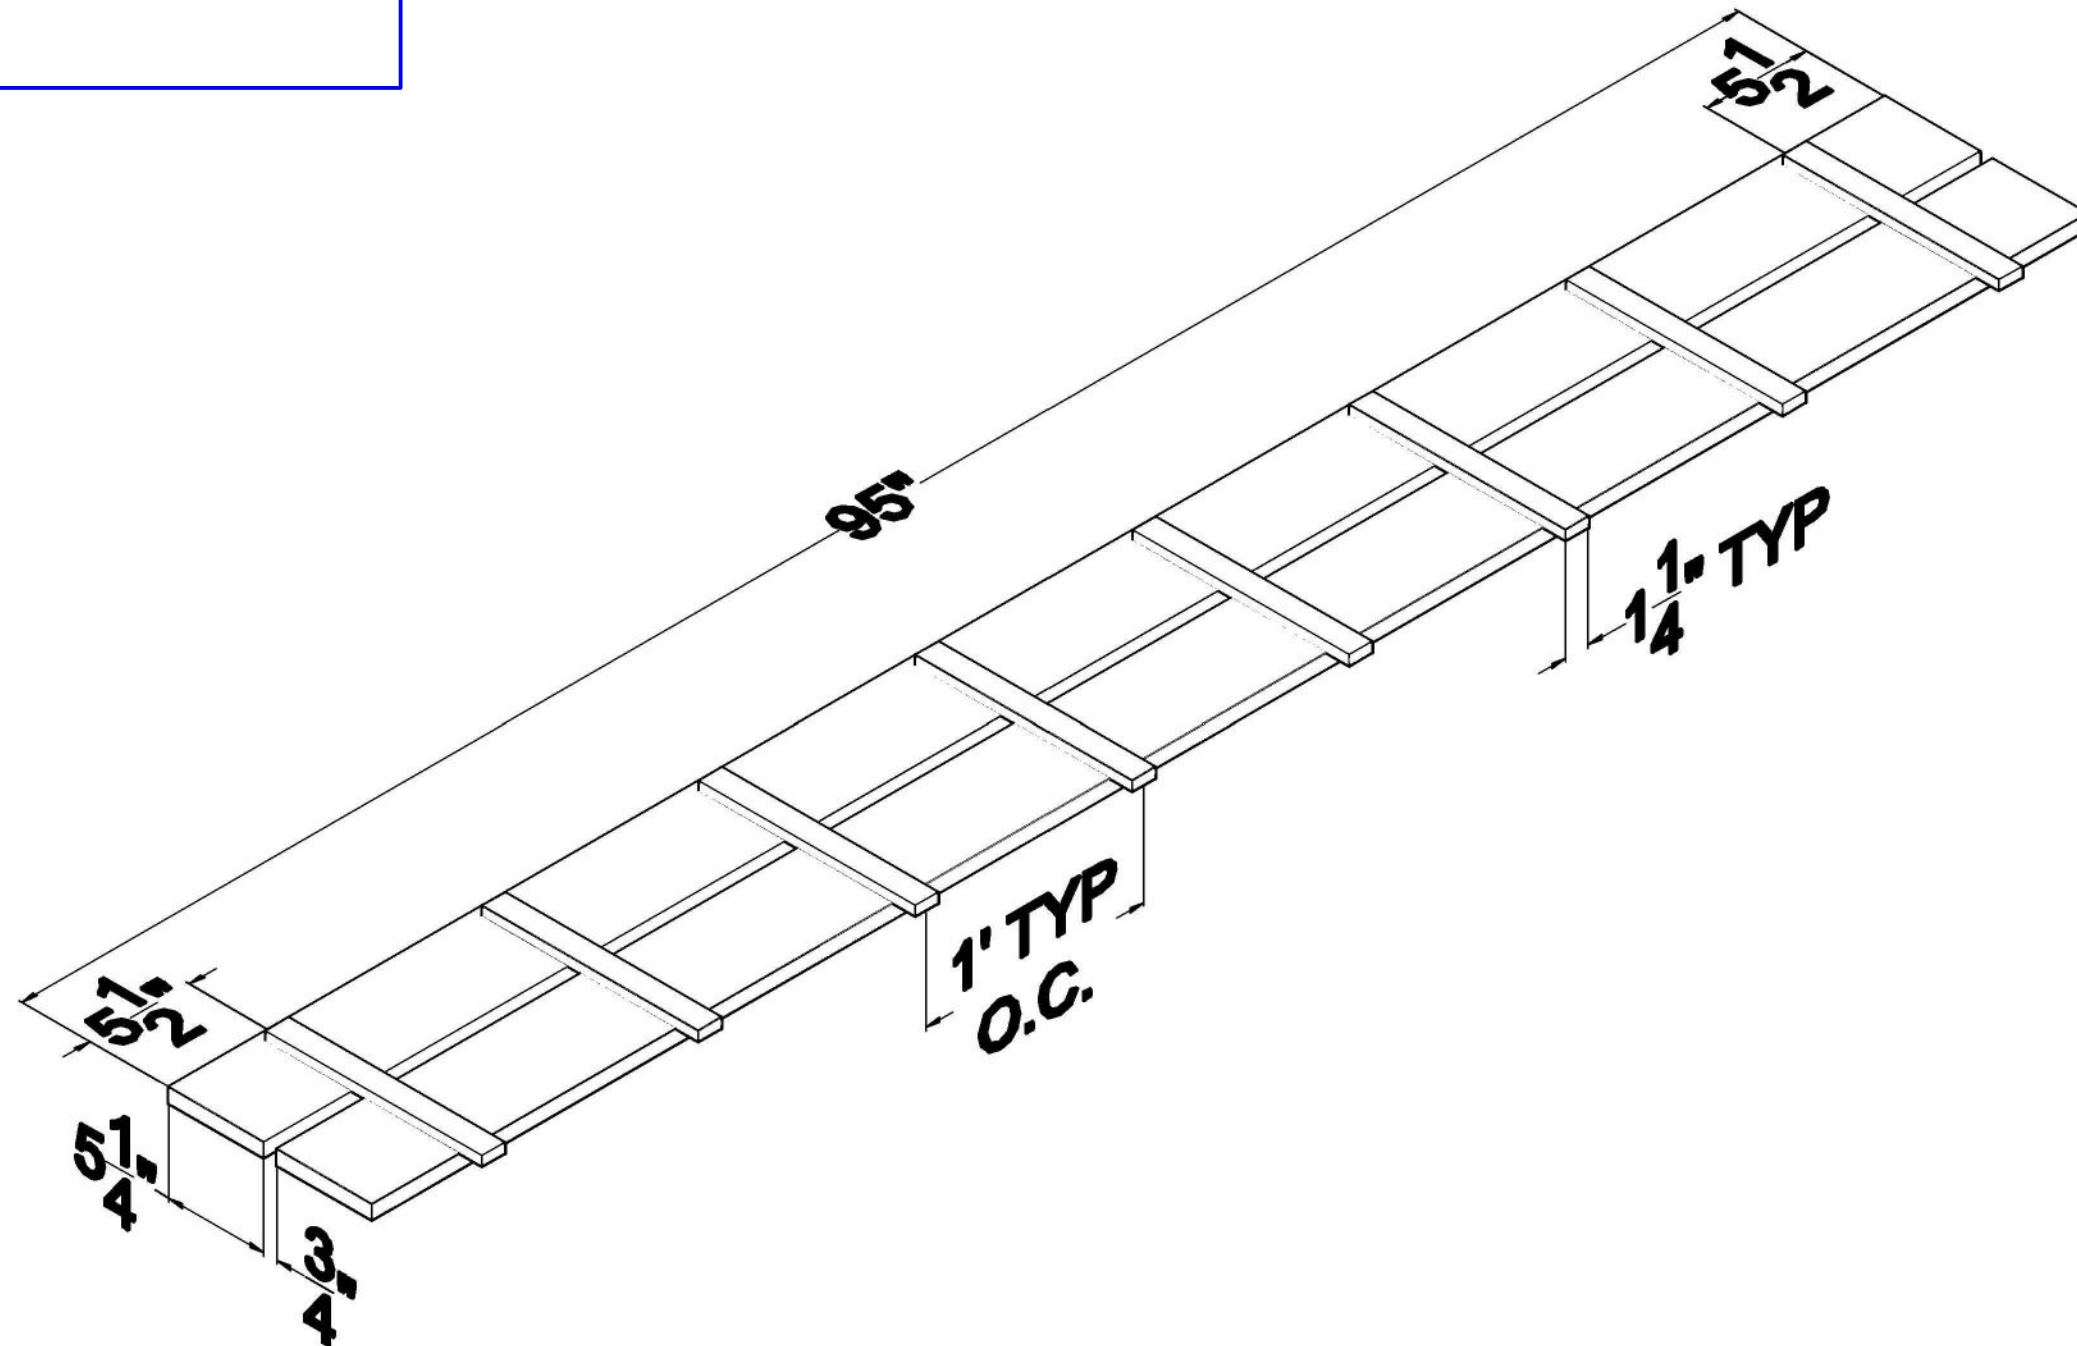

## ISOMETRIC VIEW

## LINEAR PANEL 2 MEMBER

### TYP. DETAIL

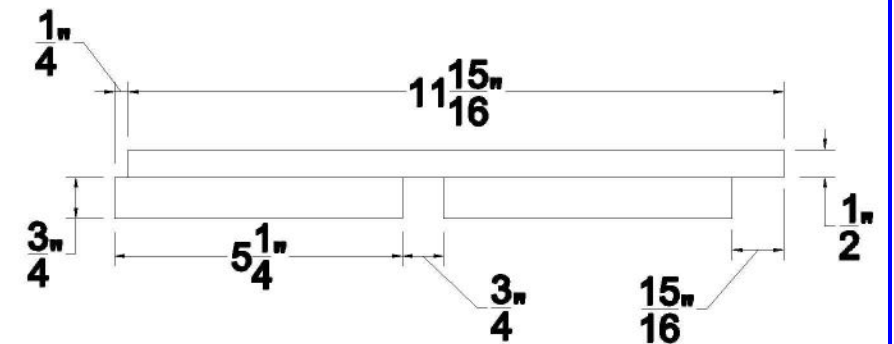

Panels customizable. Please contact local sales rep for details



**MADRID**

7800 INDUSTRY AVENUE  
PICO RIVERA, CA 90660  
WWW.MADRIDINC.COM

DRAWING TITLE:

**LINEAR PANEL LAYOUT 2-MEMBER**

DATE

**04/2023**


DRAWING #:

**1 of 5**


THIS DOCUMENT CONTAINS CONFIDENTIAL AND PROPRIETARY INFORMATION. ALL RECIPIENTS OF THIS DOCUMENT ARE TO PROTECT THE OWNERS  
DATA FROM USE BY OR TRANSFER TO NON-AUTHORIZED PARTIES BY LEGAL MEANS POSSIBLE. COPYRIGHT © 2023

L-2

LINEAR PANEL  
3 MEMBER

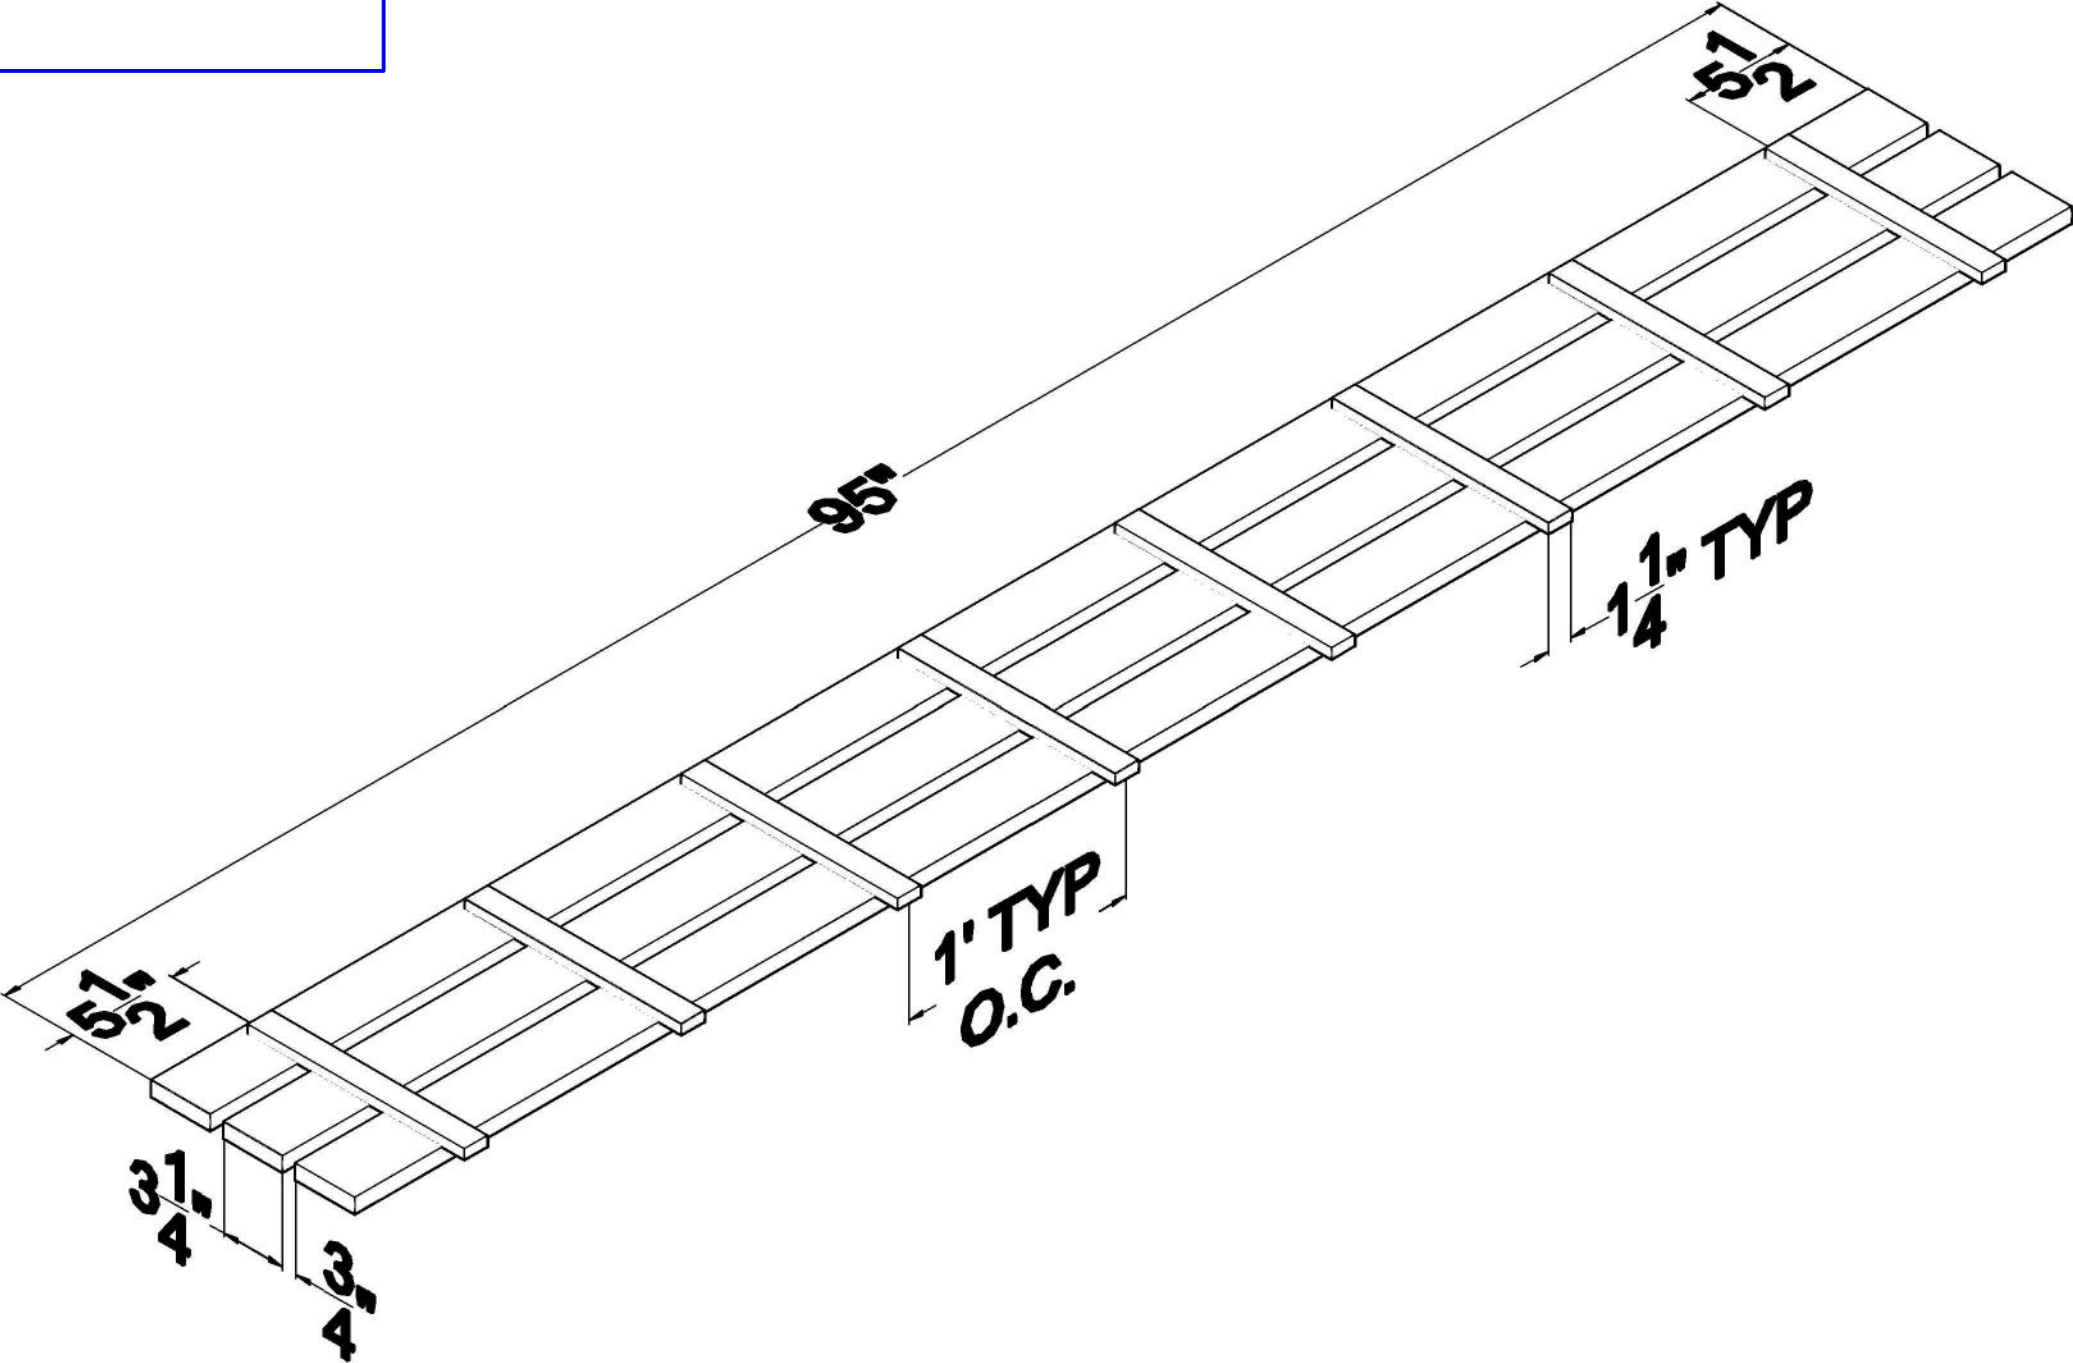

TYP. DETAIL

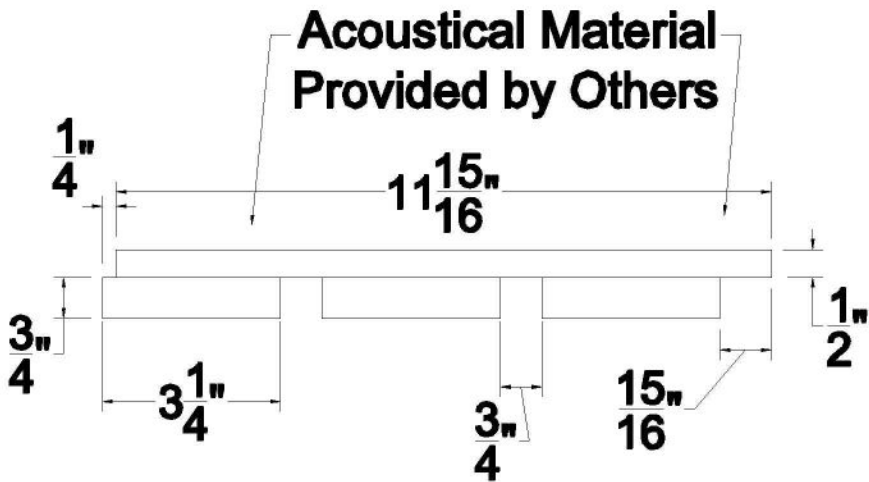

ISOMETRIC VIEW

Panels customizable. Please contact local sales rep for details



**MADRID**

7800 INDUSTRY AVENUE  
PICO RIVERA, CA 90660  
WWW.MADRIDINC.COM

DRAWING TITLE:  
**LINEAR PANEL LAYOUT 3-MEMBER**


DATE  
**04/2023**

DRAWING #:  
**2 of 5**


THIS DOCUMENT CONTAINS CONFIDENTIAL AND PROPRIETARY INFORMATION. ALL RECIPIENTS OF THIS DOCUMENT ARE TO PROTECT THE OWNERS DATA FROM USE BY OR TRANSFER TO NON-AUTHORIZED PARTIES BY LEGAL MEANS POSSIBLE. COPYRIGHT © 2023

L-3

LINEAR PANEL  
4 MEMBER

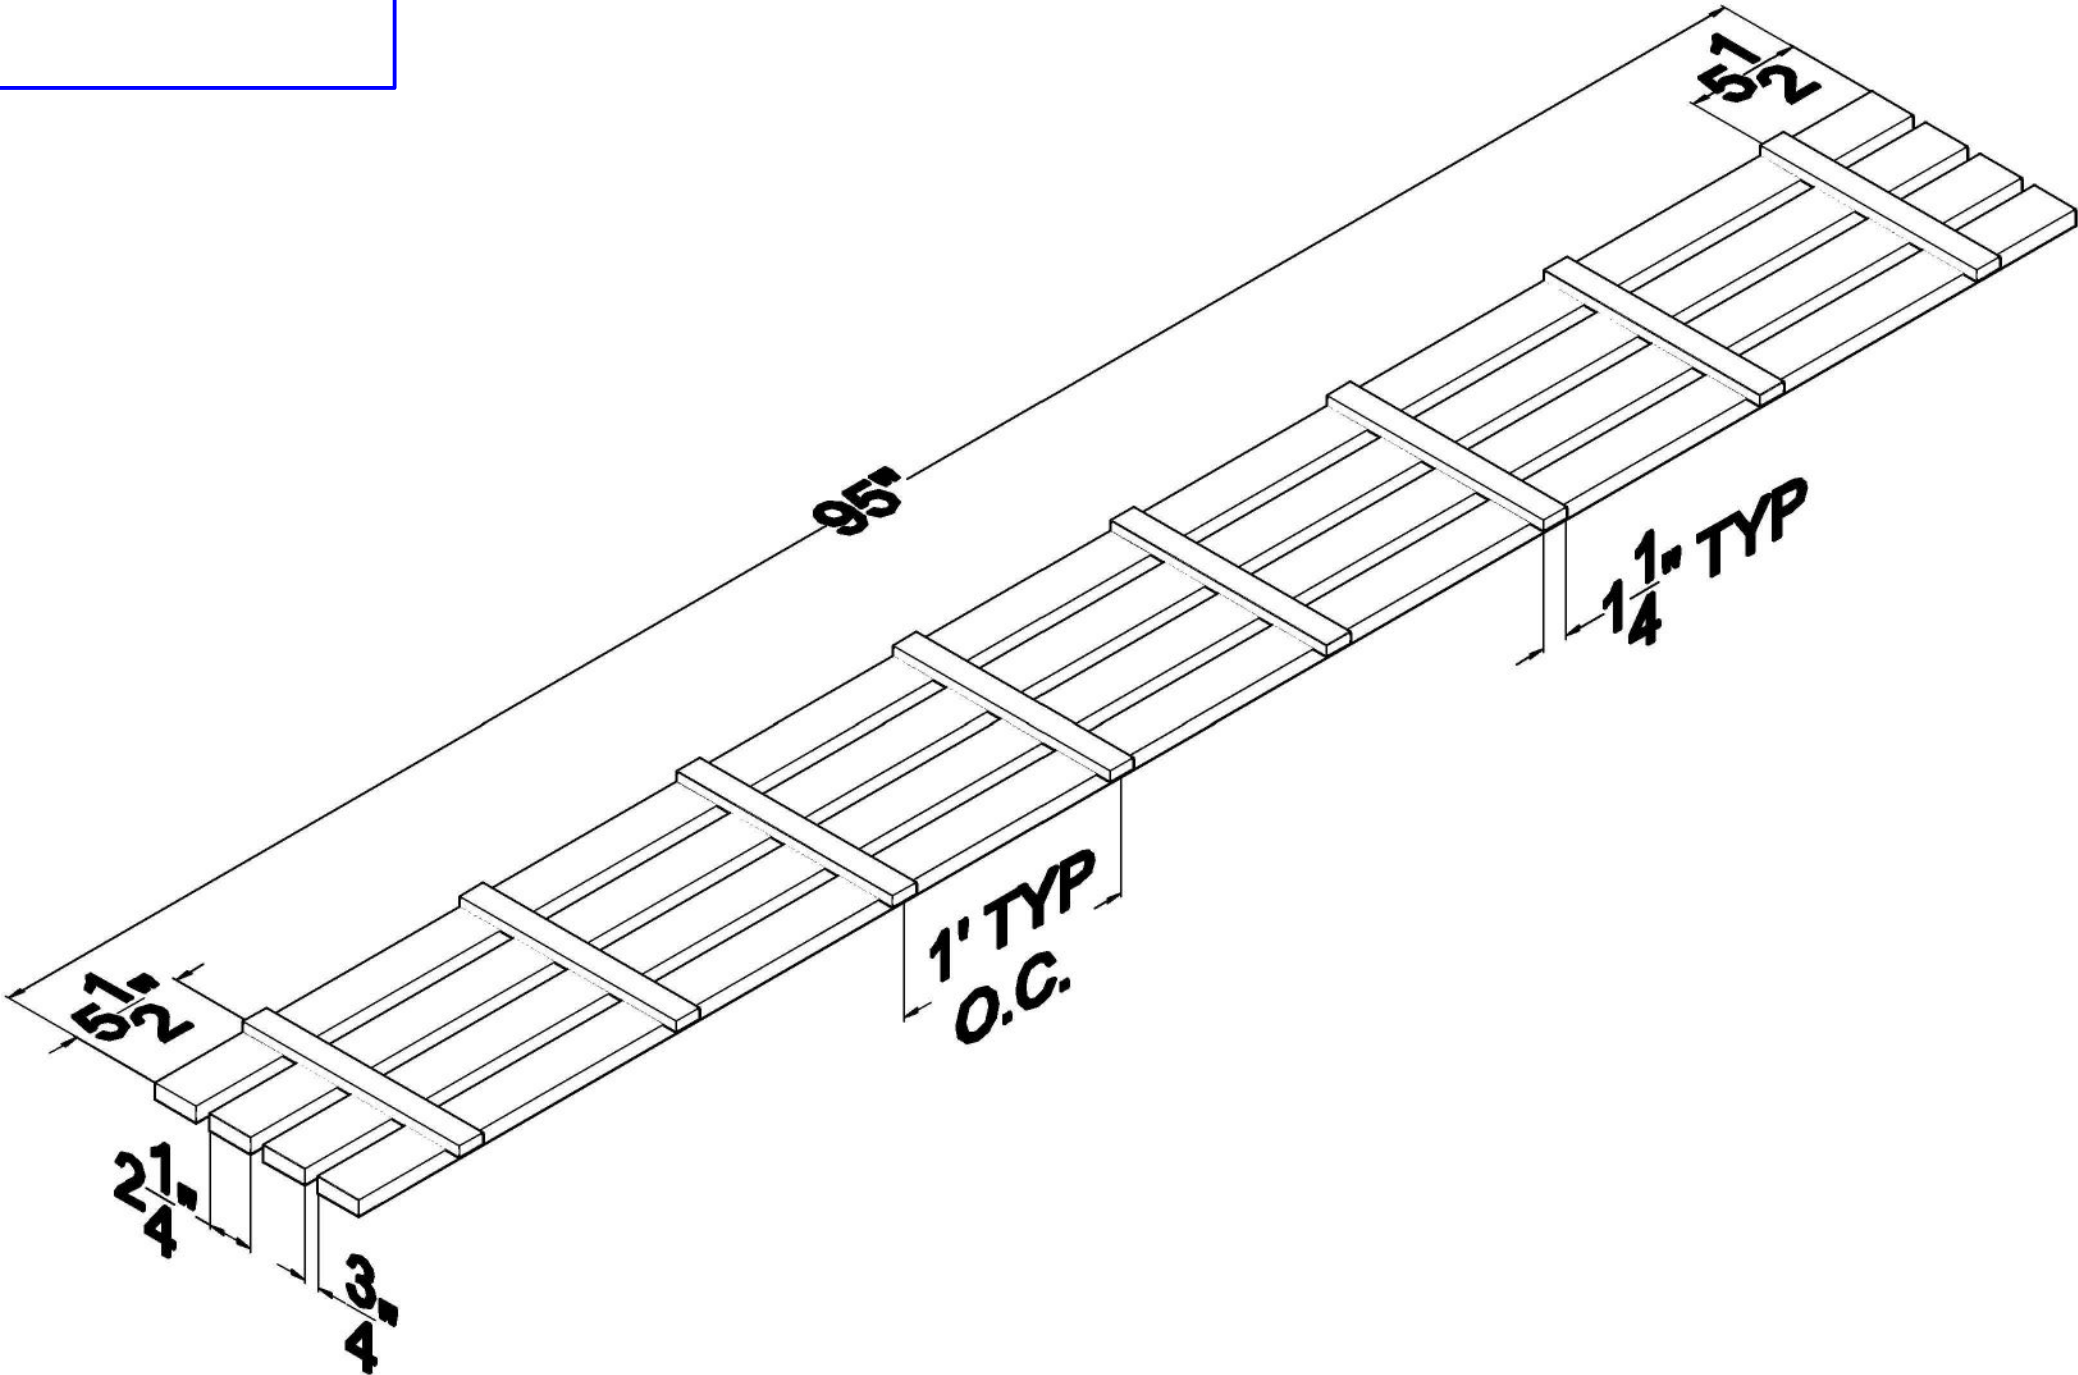

TYP. DETAIL

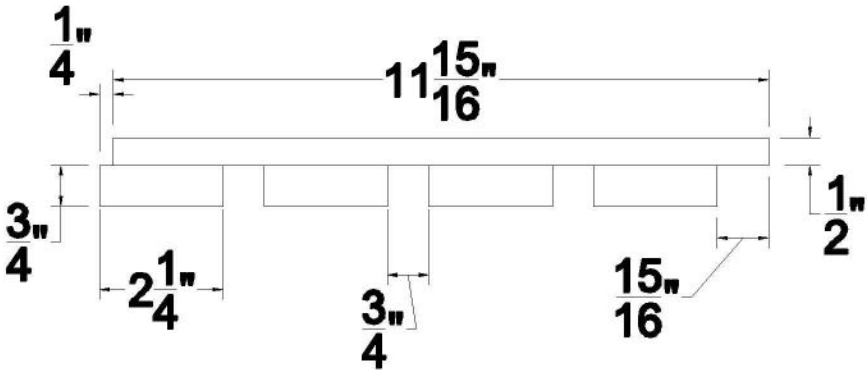

ISOMETRIC VIEW

Panels customizable. Please contact local sales rep for details



**MADRID**  
7800 INDUSTRY AVENUE  
PICO RIVERA, CA 90660  
WWW.MADRIDINC.COM

DRAWING TITLE:

LINEAR PANEL LAYOUT 4-MEMBER


DATE

04/2023


DRAWING #:

3 of 5

TOP VIEW

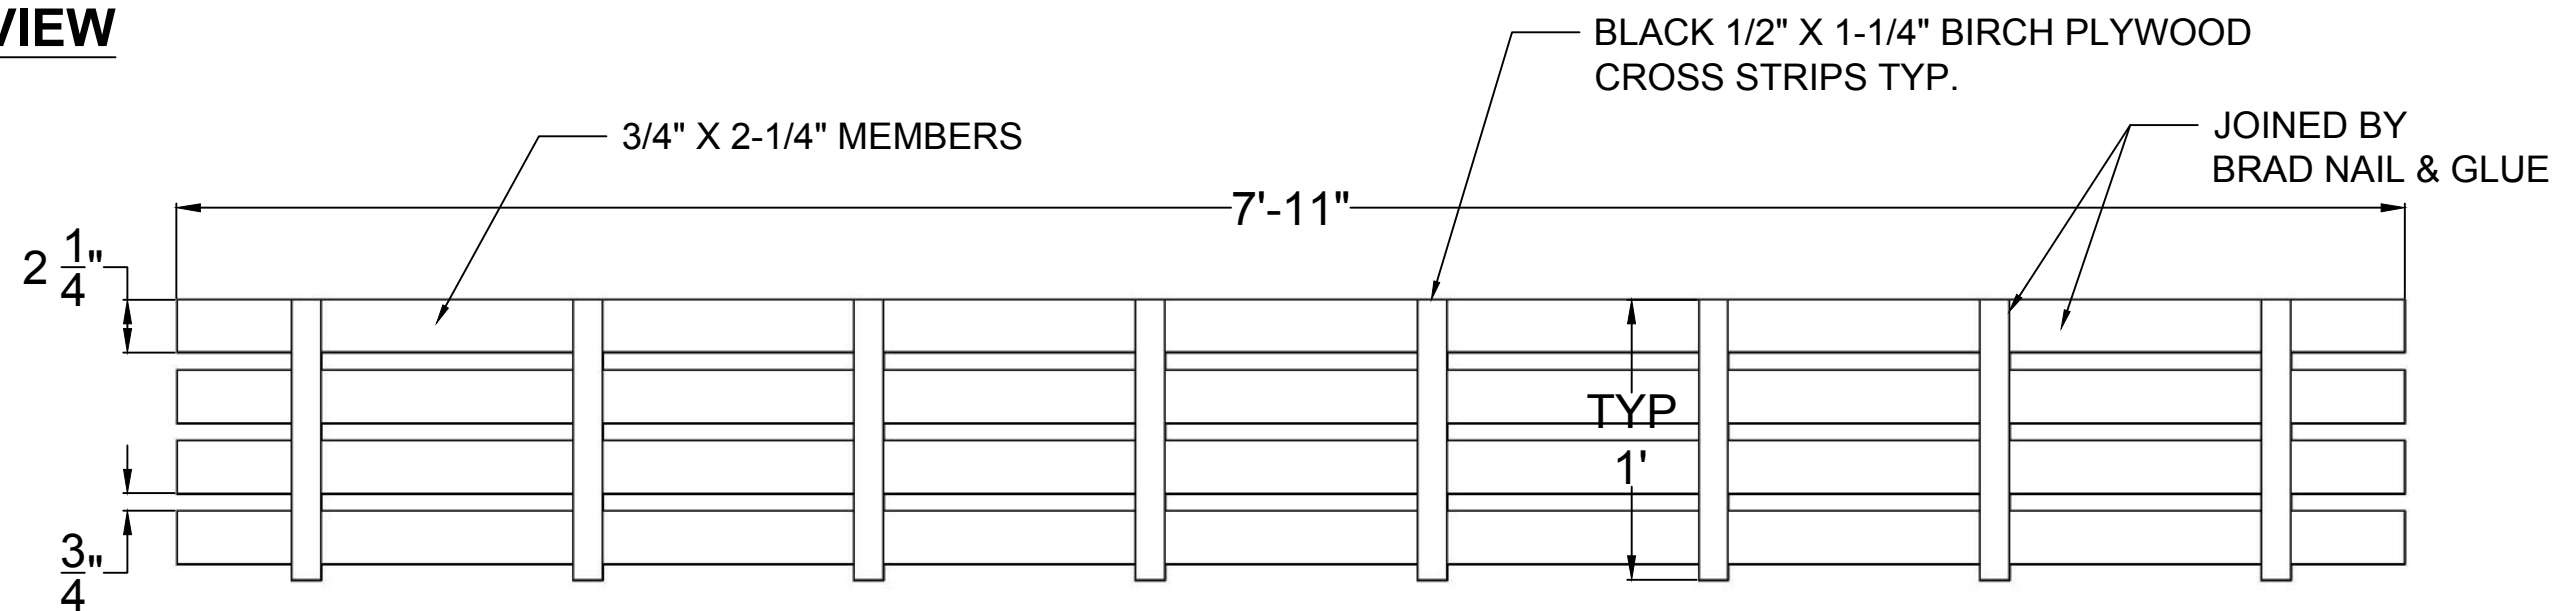

SIDE ELEVATION

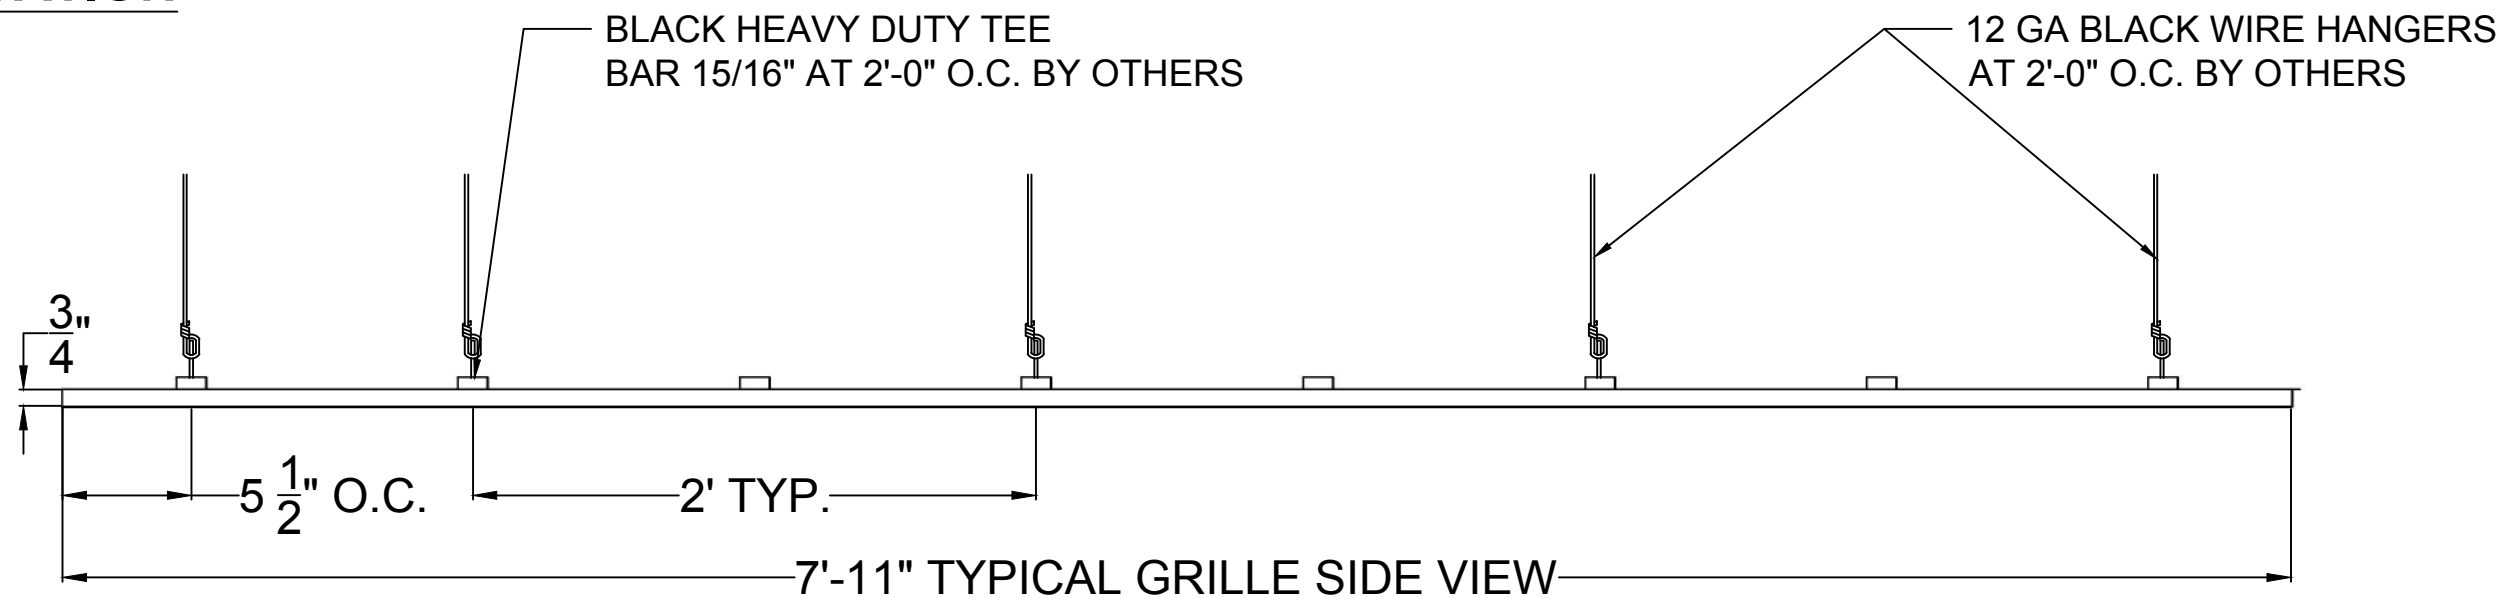

**MADRID**  
7800 INDUSTRY AVENUE  
PICO RIVERA, CA 90660  
WWW.MADRIDINC.COM

DRAWING TITLE:

**LINEAR PANEL ELEVATIONS**

DATE


**04/2023**

DRAWING #:

**4 of 5**

THIS DOCUMENT CONTAINS CONFIDENTIAL AND PROPRIETARY INFORMATION. ALL RECIPIENTS OF THIS DOCUMENT ARE TO PROTECT THE OWNERS DATA FROM USE BY OR TRANSFER TO NON-AUTHORIZED PARTIES BY LEGAL MEANS POSSIBLE. COPYRIGHT © 2023

SIDE VIEW

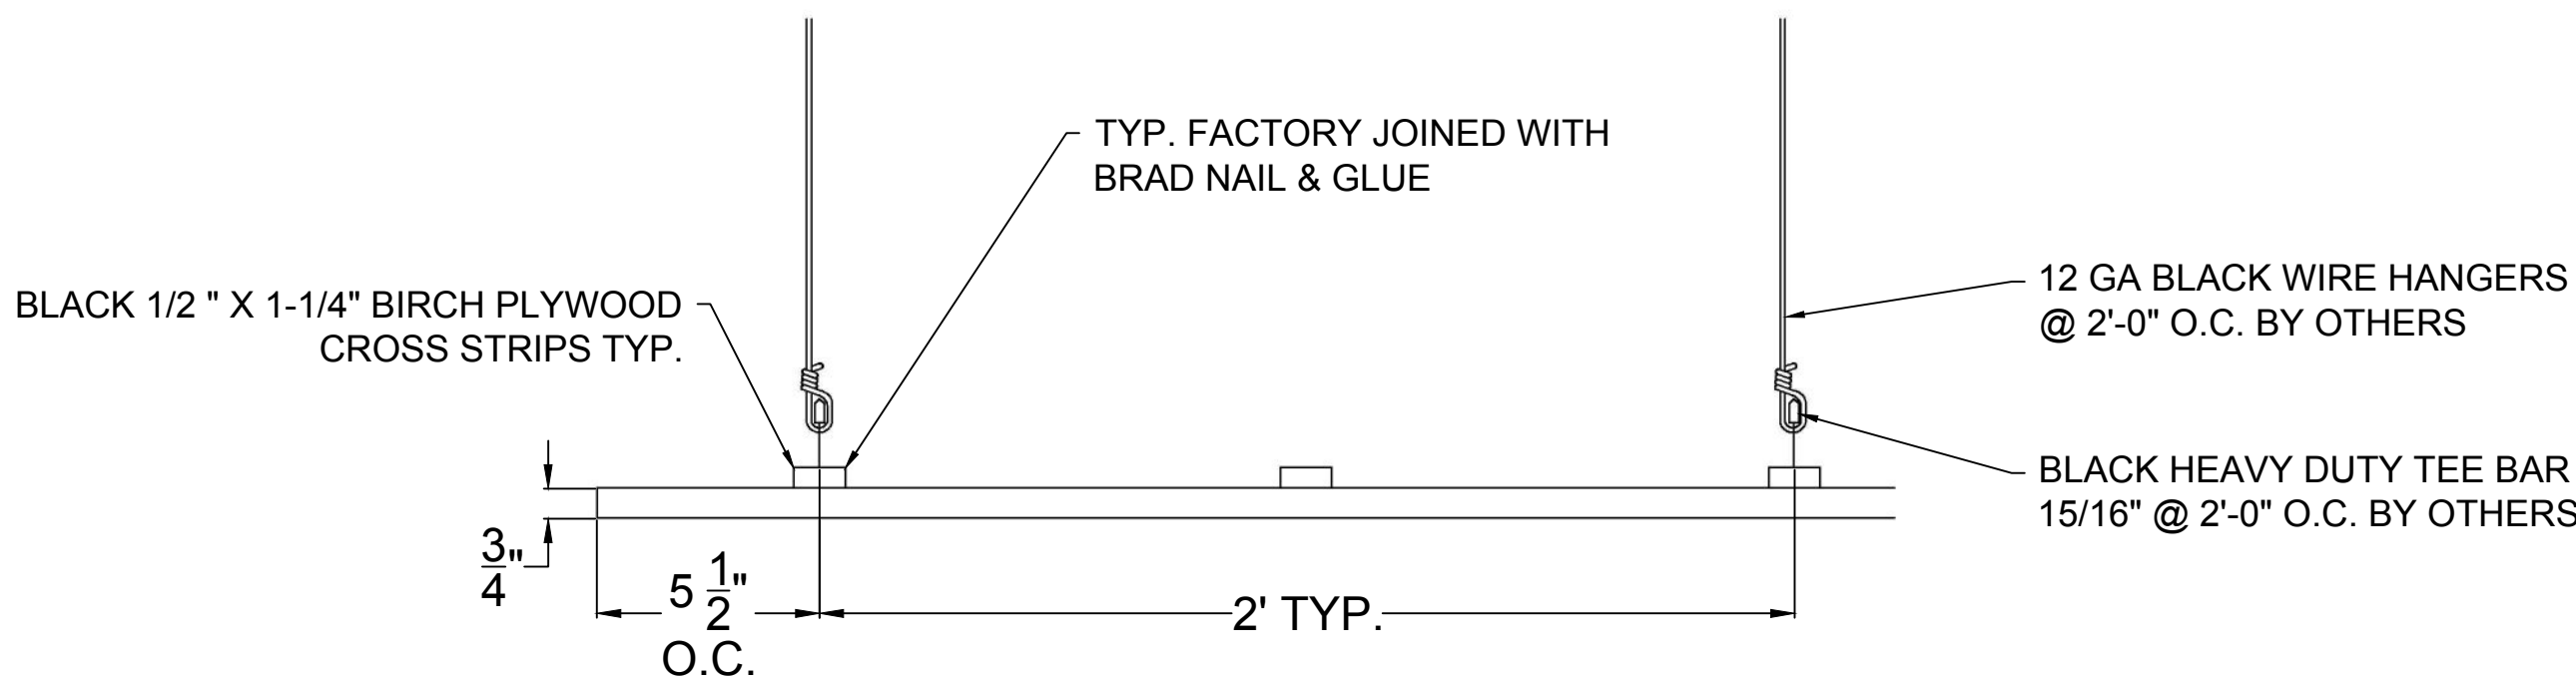

FRONT ELEVATION

