



CL-1

CONTINOUS LINEAR

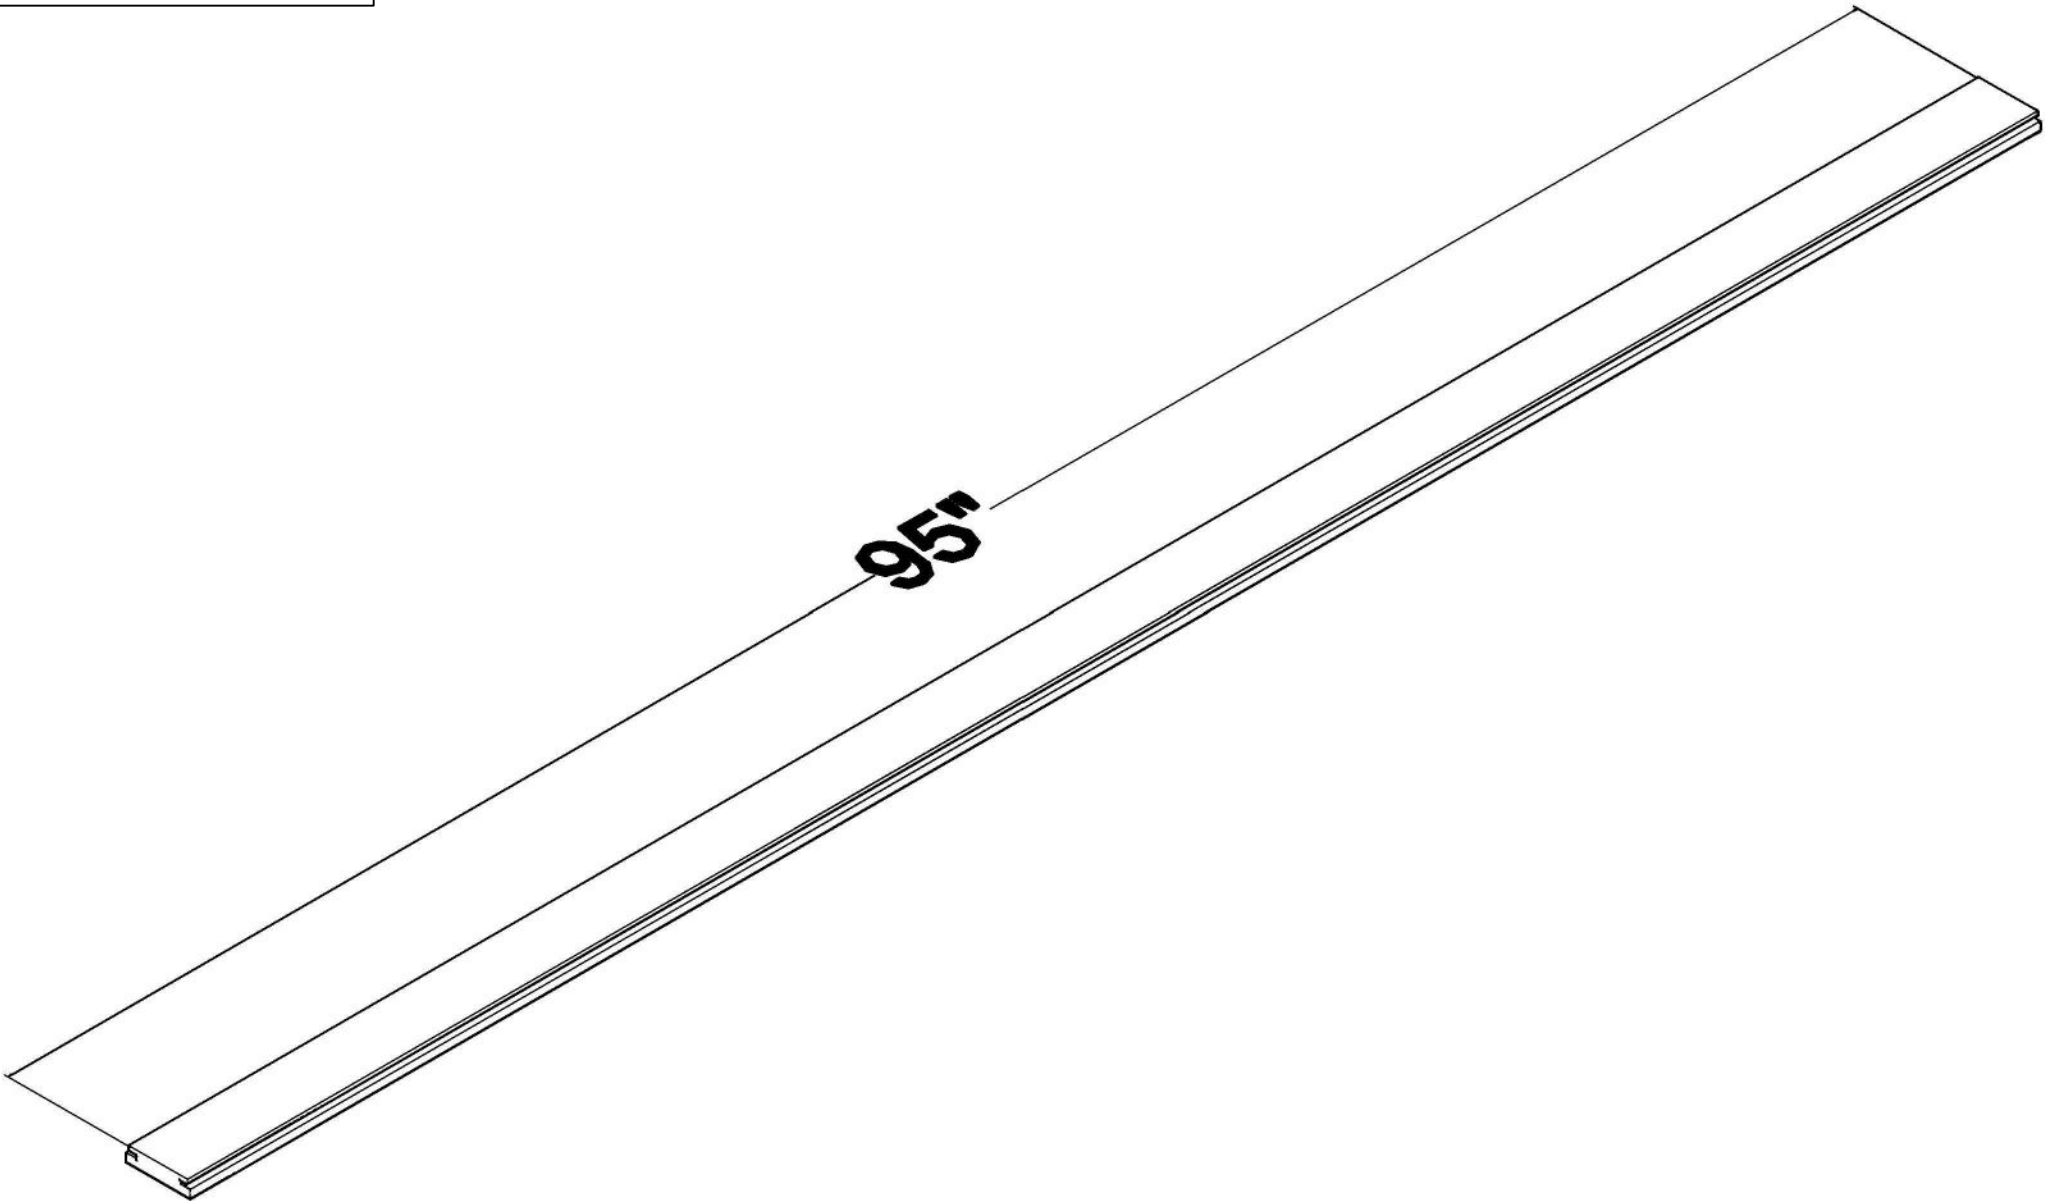

TYP. DETAIL

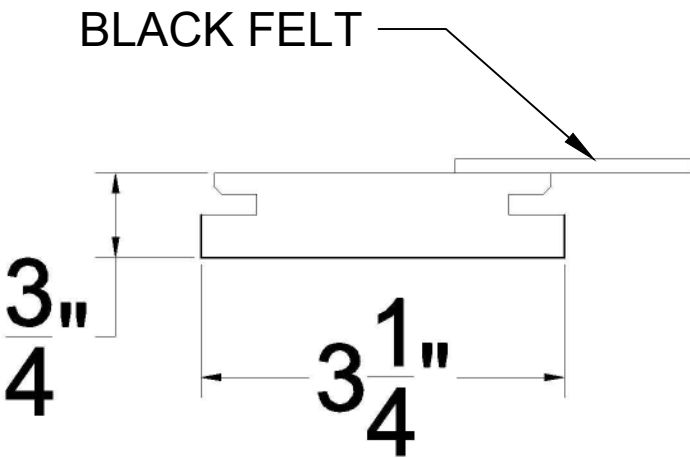


ISOMETRIC VIEW


Panels customizable. Please contact local sales rep for details

CL-2

CONTINOUS LINEAR

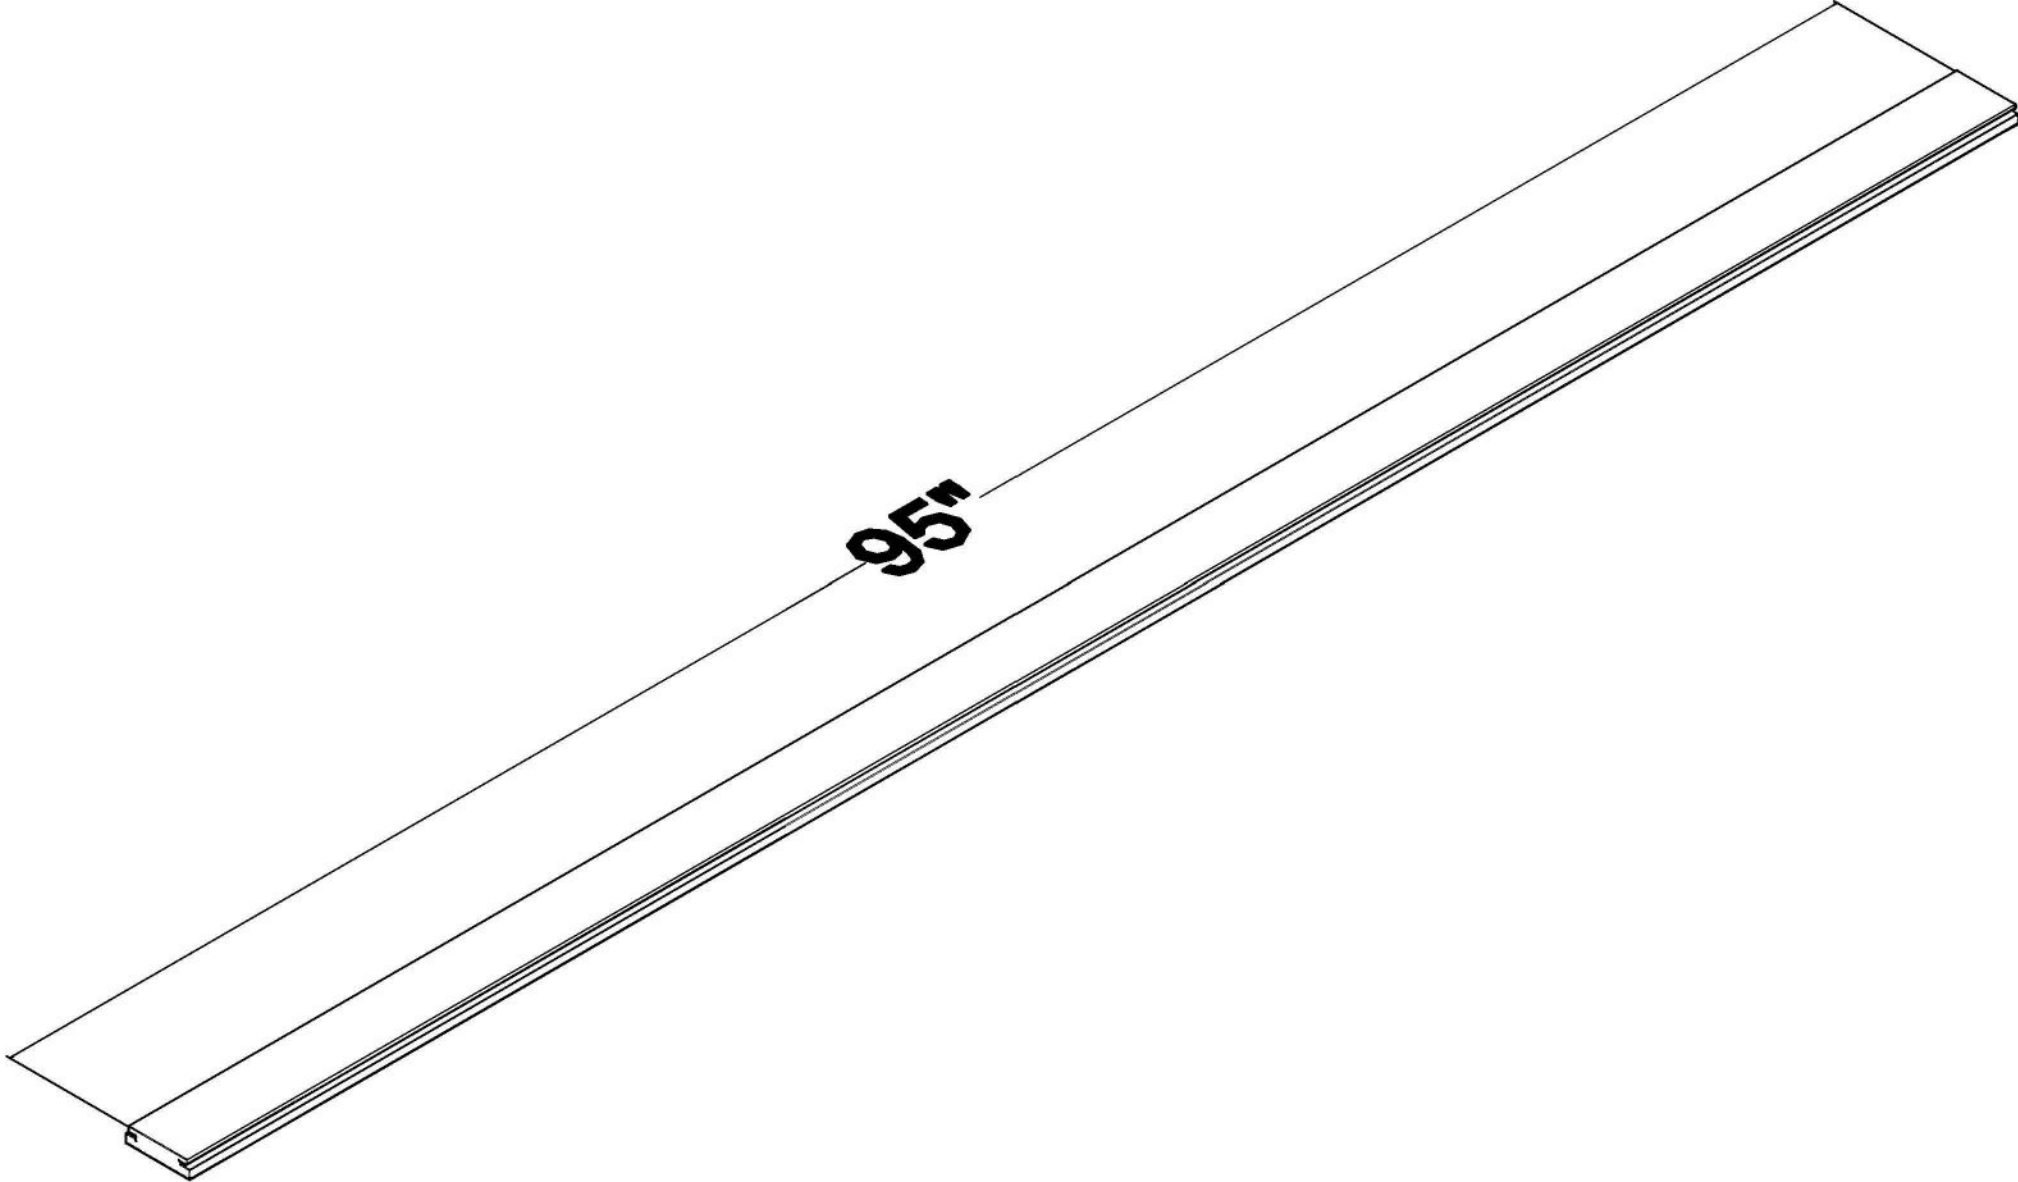

TYP. DETAIL

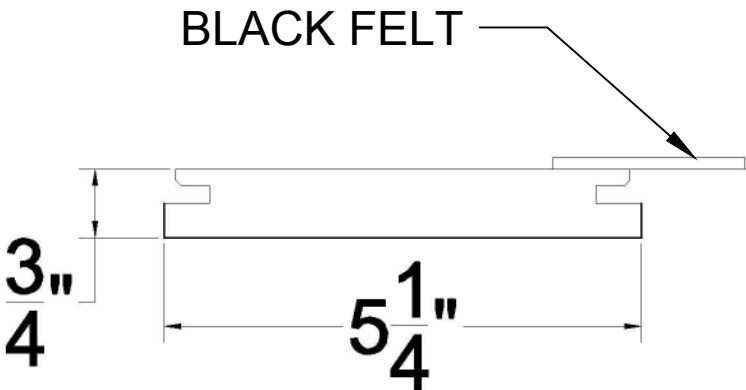

ISOMETRIC VIEW

Panels customizable. Please contact local sales rep for details

15/16" HD T-BAR

CONTINOUS LINEAR WOOD CEILING

CONTINOUS LINEAR
ALIGNMENT CLIP

CONTINOUS LINEAR CLIP

ISOMETRIC VIEW



MADRID

7800 INDUSTRY AVENUE
PICO RIVERA, CA 90660
WWW.MADRIDINC.COM

DRAWING TITLE:

CONTINOUS LINEAR PLANKS


DATE

04/2023


DRAWING #:

3 of 6


THIS DOCUMENT CONTAINS CONFIDENTIAL AND PROPRIETARY INFORMATION. ALL RECIPIENTS OF THIS DOCUMENT ARE TO PROTECT THE OWNERS
DATA FROM USE BY OR TRANSFER TO NON-AUTHORIZED PARTIES BY LEGAL MEANS POSSIBLE. COPYRIGHT © 2023

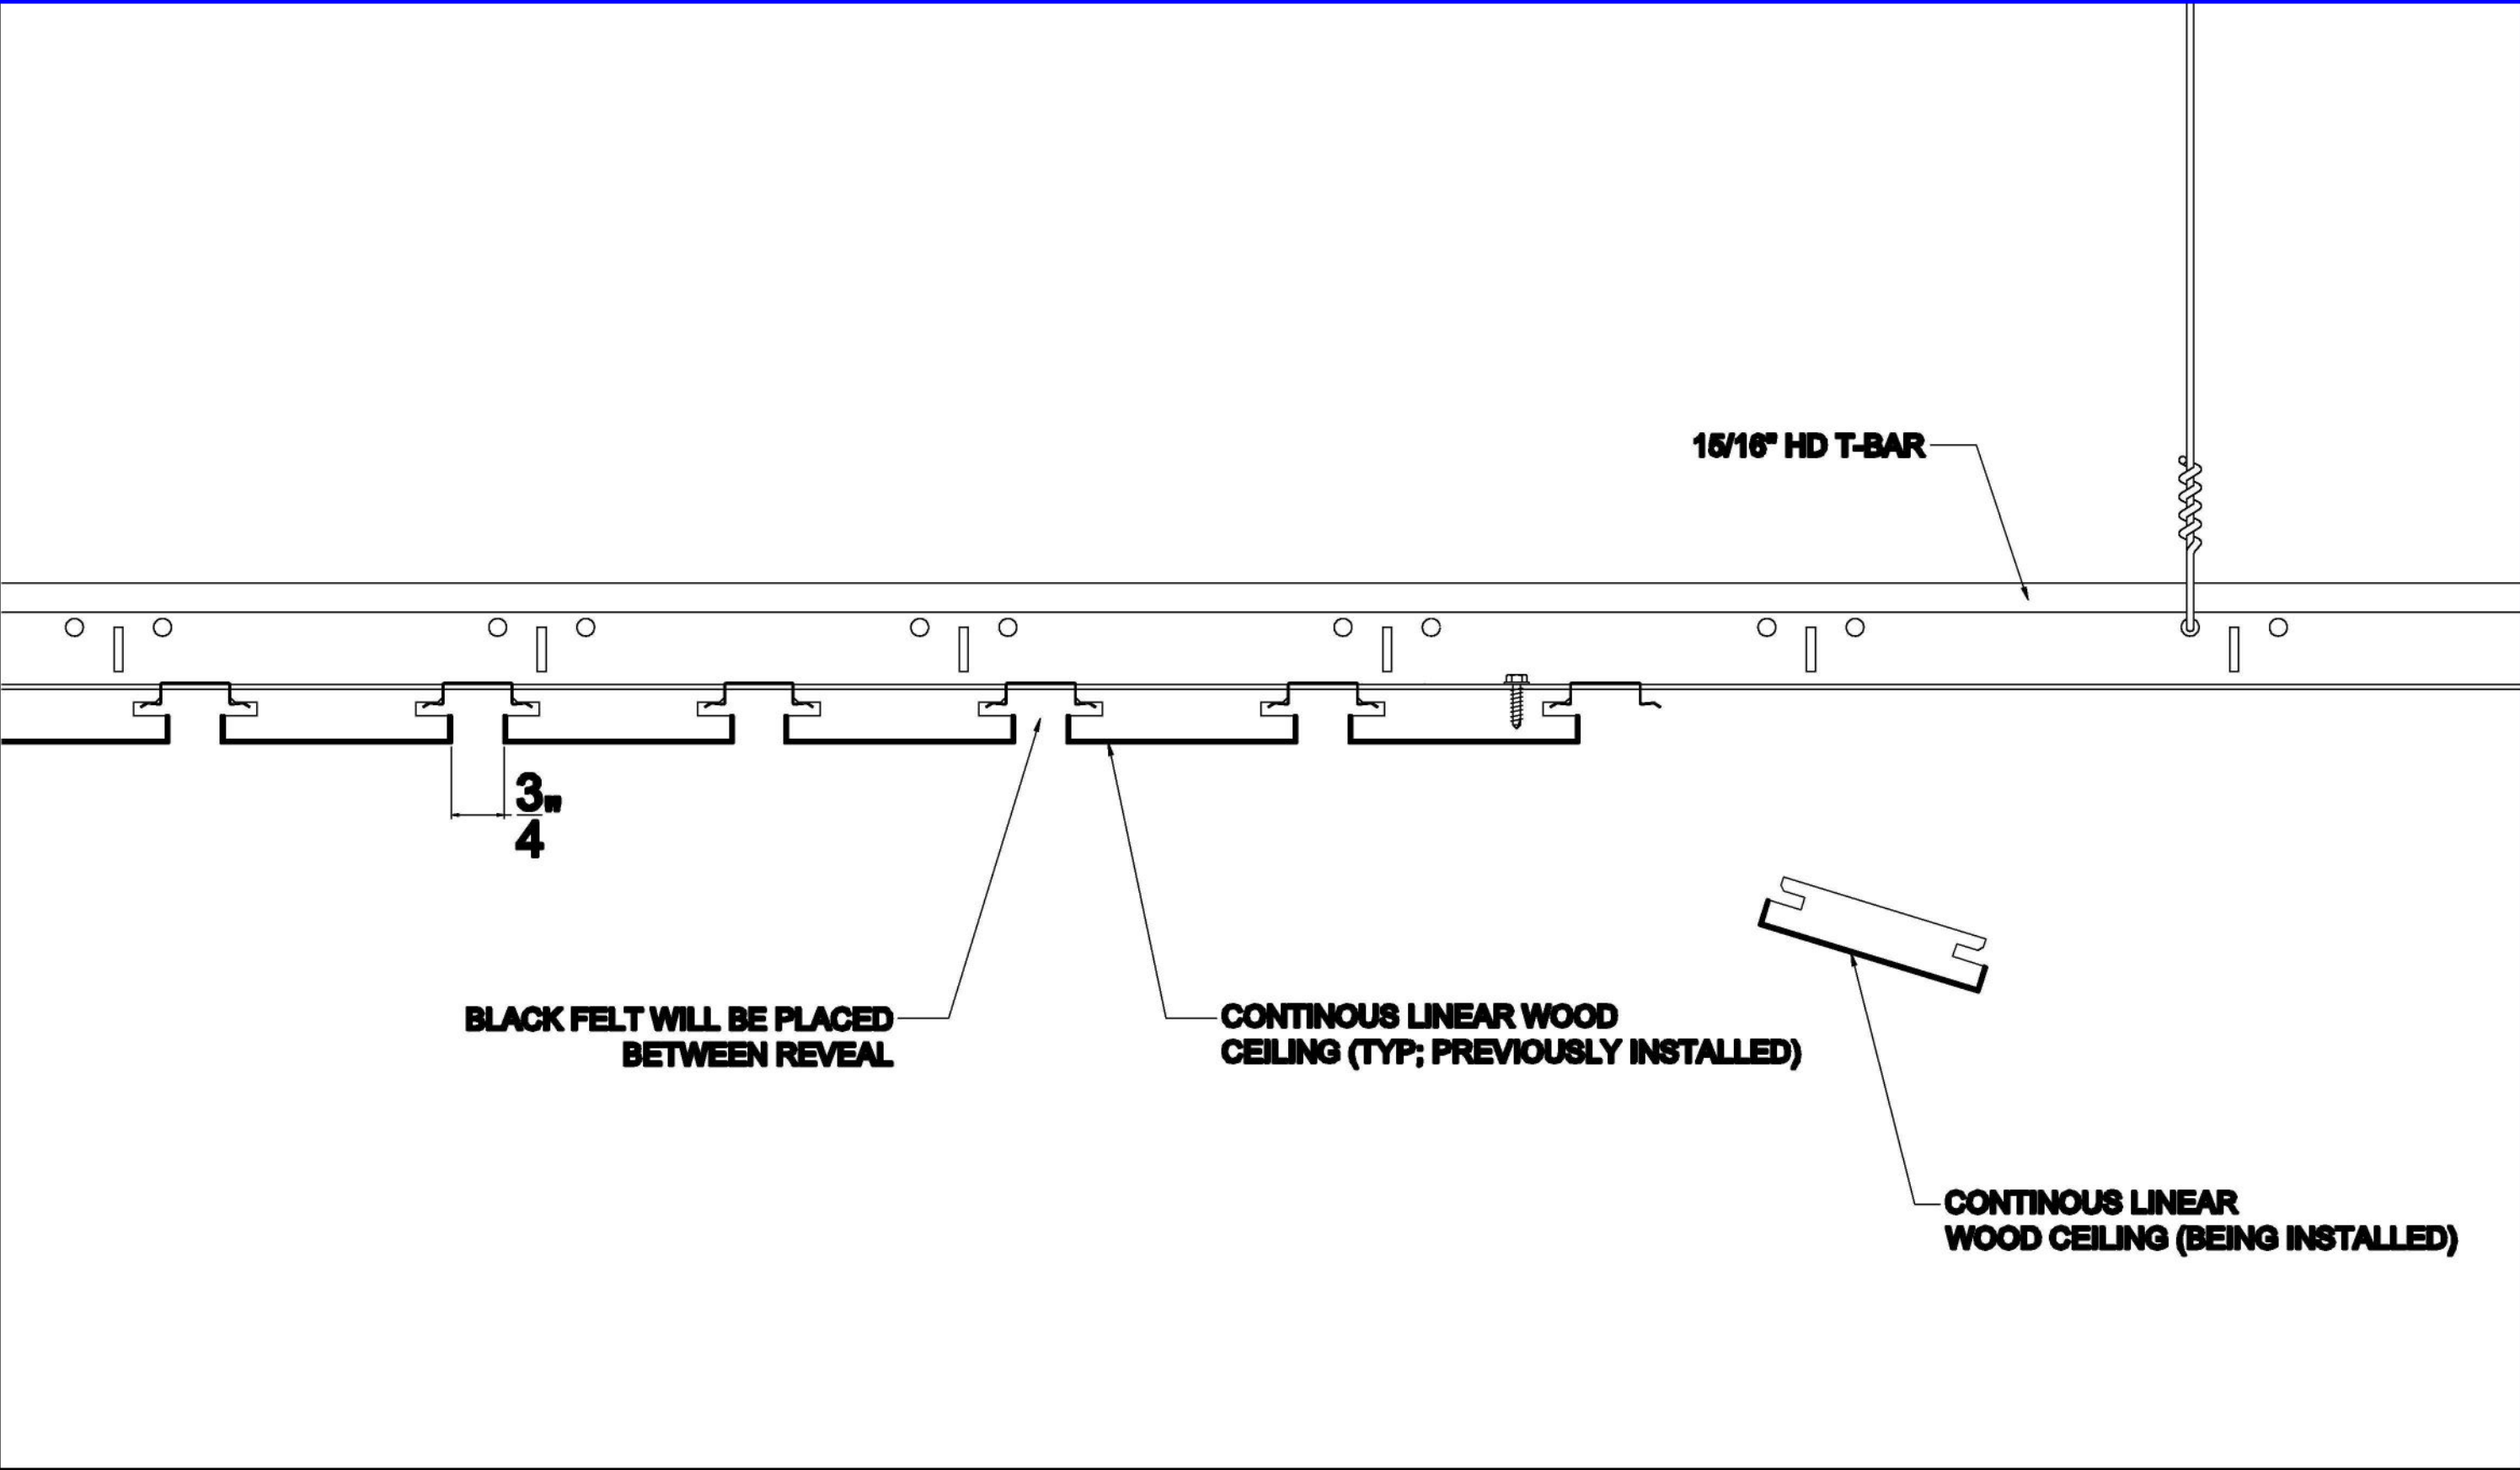


TOP
VIEW

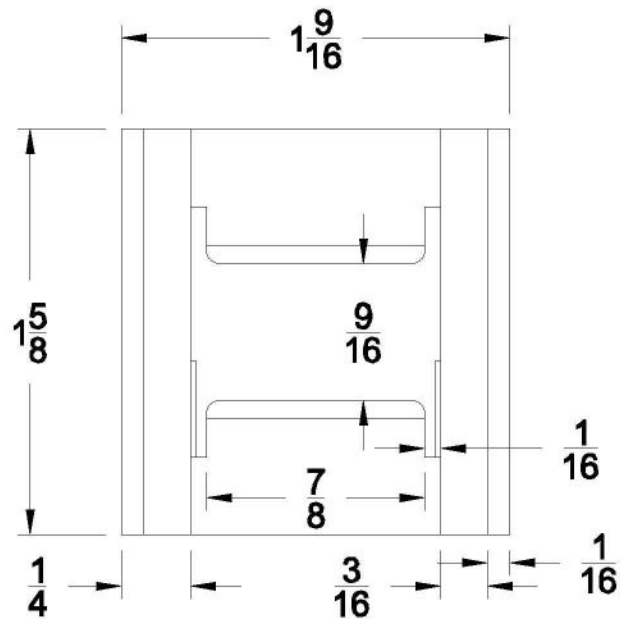


SIDE
VIEW

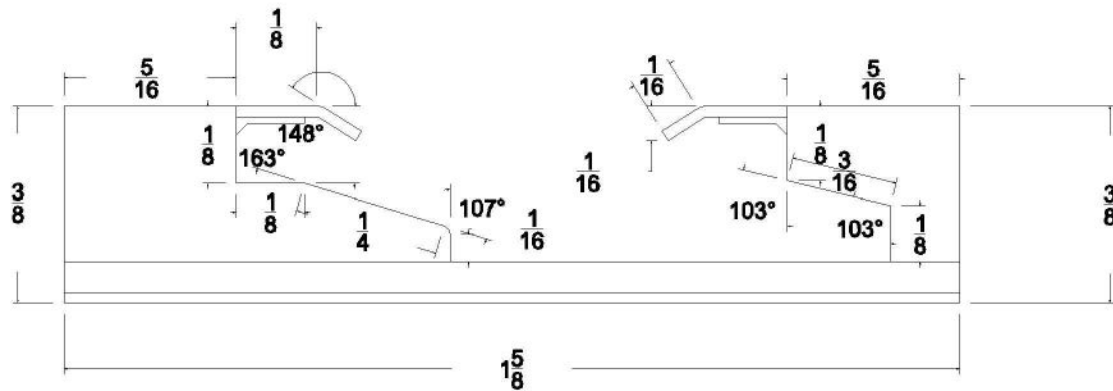

FRONT
VIEW

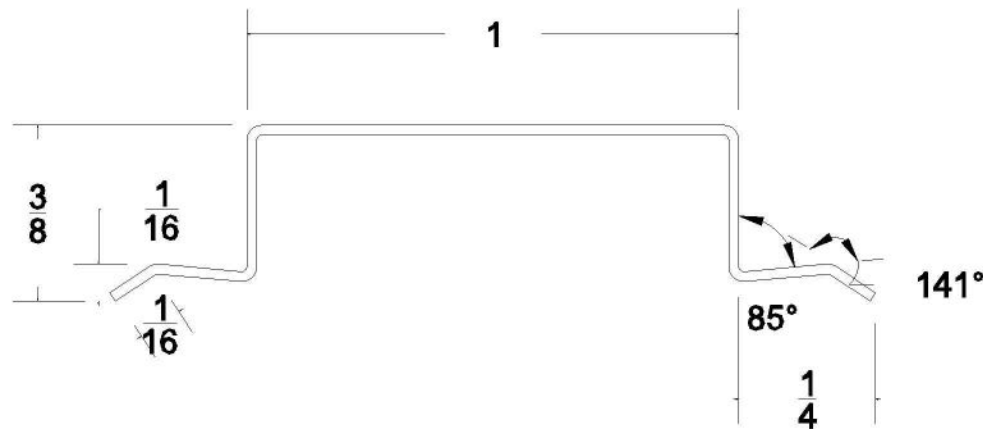

ISOMETRIC VIEW

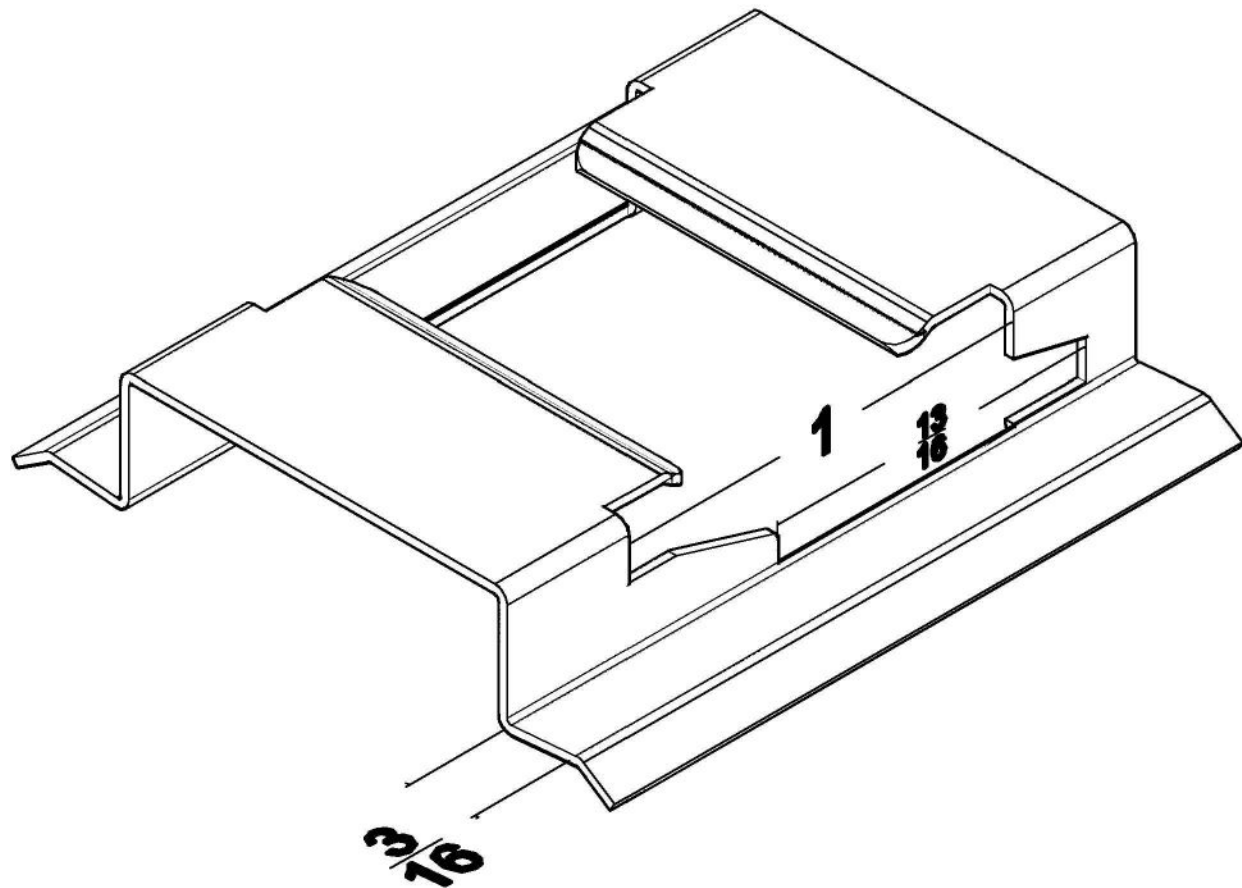

MADRID

7800 INDUSTRY AVENUE
PICO RIVERA, CA 90660
WWW.MADRIDINC.COM

DRAWING TITLE:

CONTINUOUS LINEAR CLIP

DATE


04/2023

DRAWING #:


5 of 6

THIS DOCUMENT CONTAINS CONFIDENTIAL AND PROPRIETARY INFORMATION. ALL RECIPIENTS OF THIS DOCUMENT ARE TO PROTECT THE OWNERS
DATA FROM USE BY OR TRANSFER TO NON-AUTHORIZED PARTIES BY LEGAL MEANS POSSIBLE. COPYRIGHT © 2023


**TOP
VIEW**

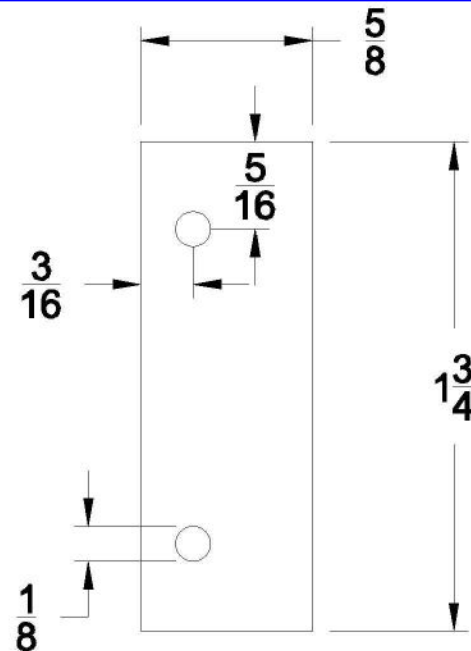


**SIDE
VIEW**

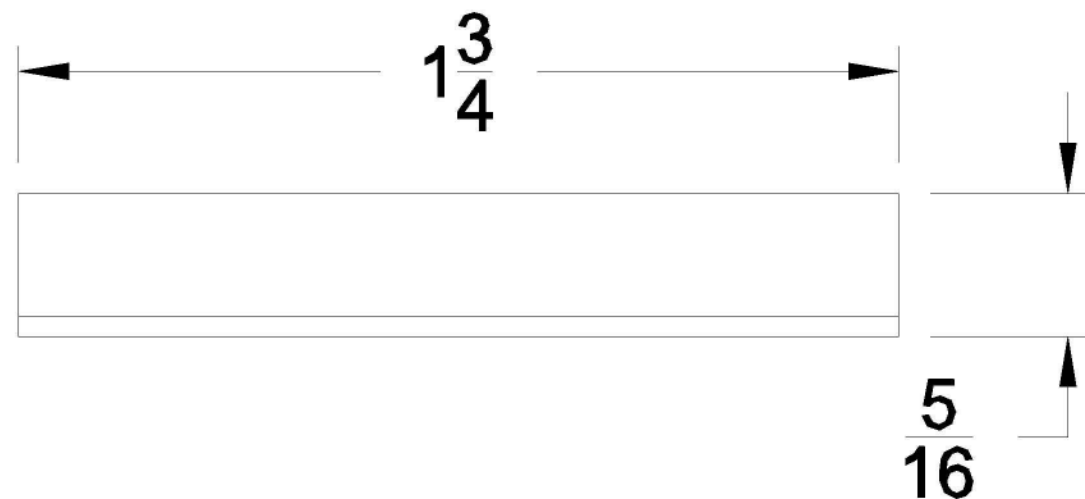

**FRONT
VIEW**

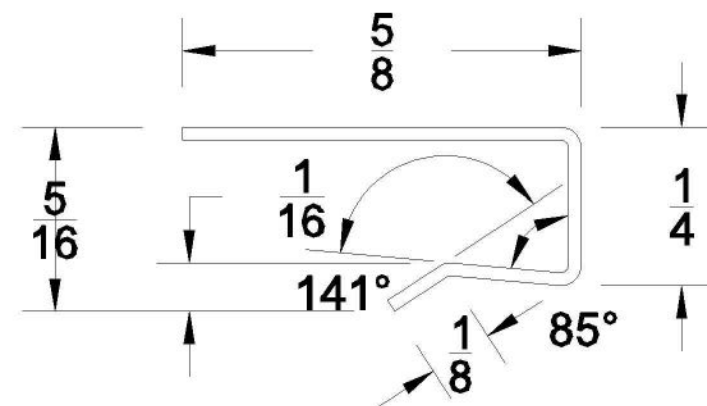

ISOMETRIC VIEW

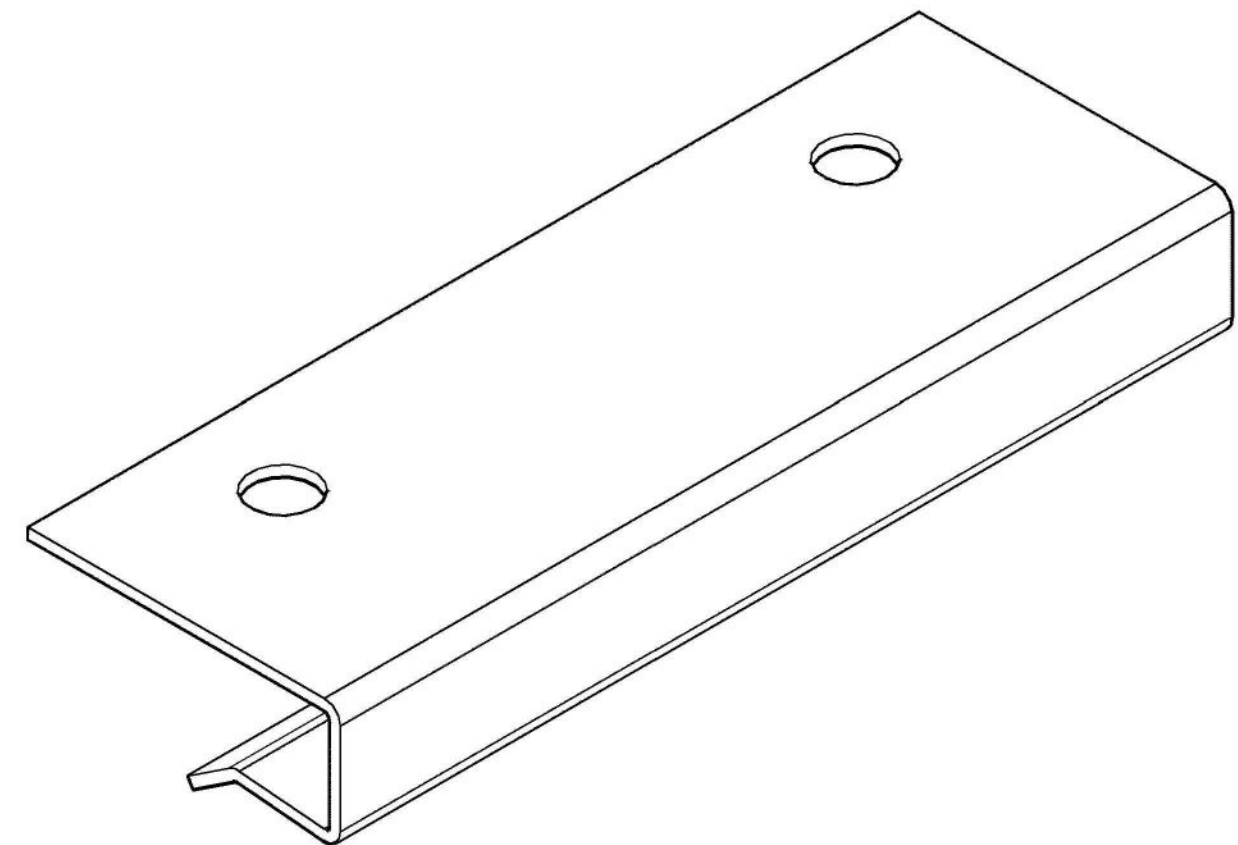

MADRID

7800 INDUSTRY AVENUE
PICO RIVERA, CA 90660
WWW.MADRIDINC.COM

DRAWING TITLE:

CONTINOUS LINEAR ALIGNMENT CLIP

DATE

04/2023

DRAWING #:

6 of 6

THIS DOCUMENT CONTAINS CONFIDENTIAL AND PROPRIETARY INFORMATION. ALL RECIPIENTS OF THIS DOCUMENT ARE TO PROTECT THE OWNERS
DATA FROM USE BY OR TRANSFER TO NON-AUTHORIZED PARTIES BY LEGAL MEANS POSSIBLE. COPYRIGHT © 2023