


GDO

GRILLE DOWEL ONLY

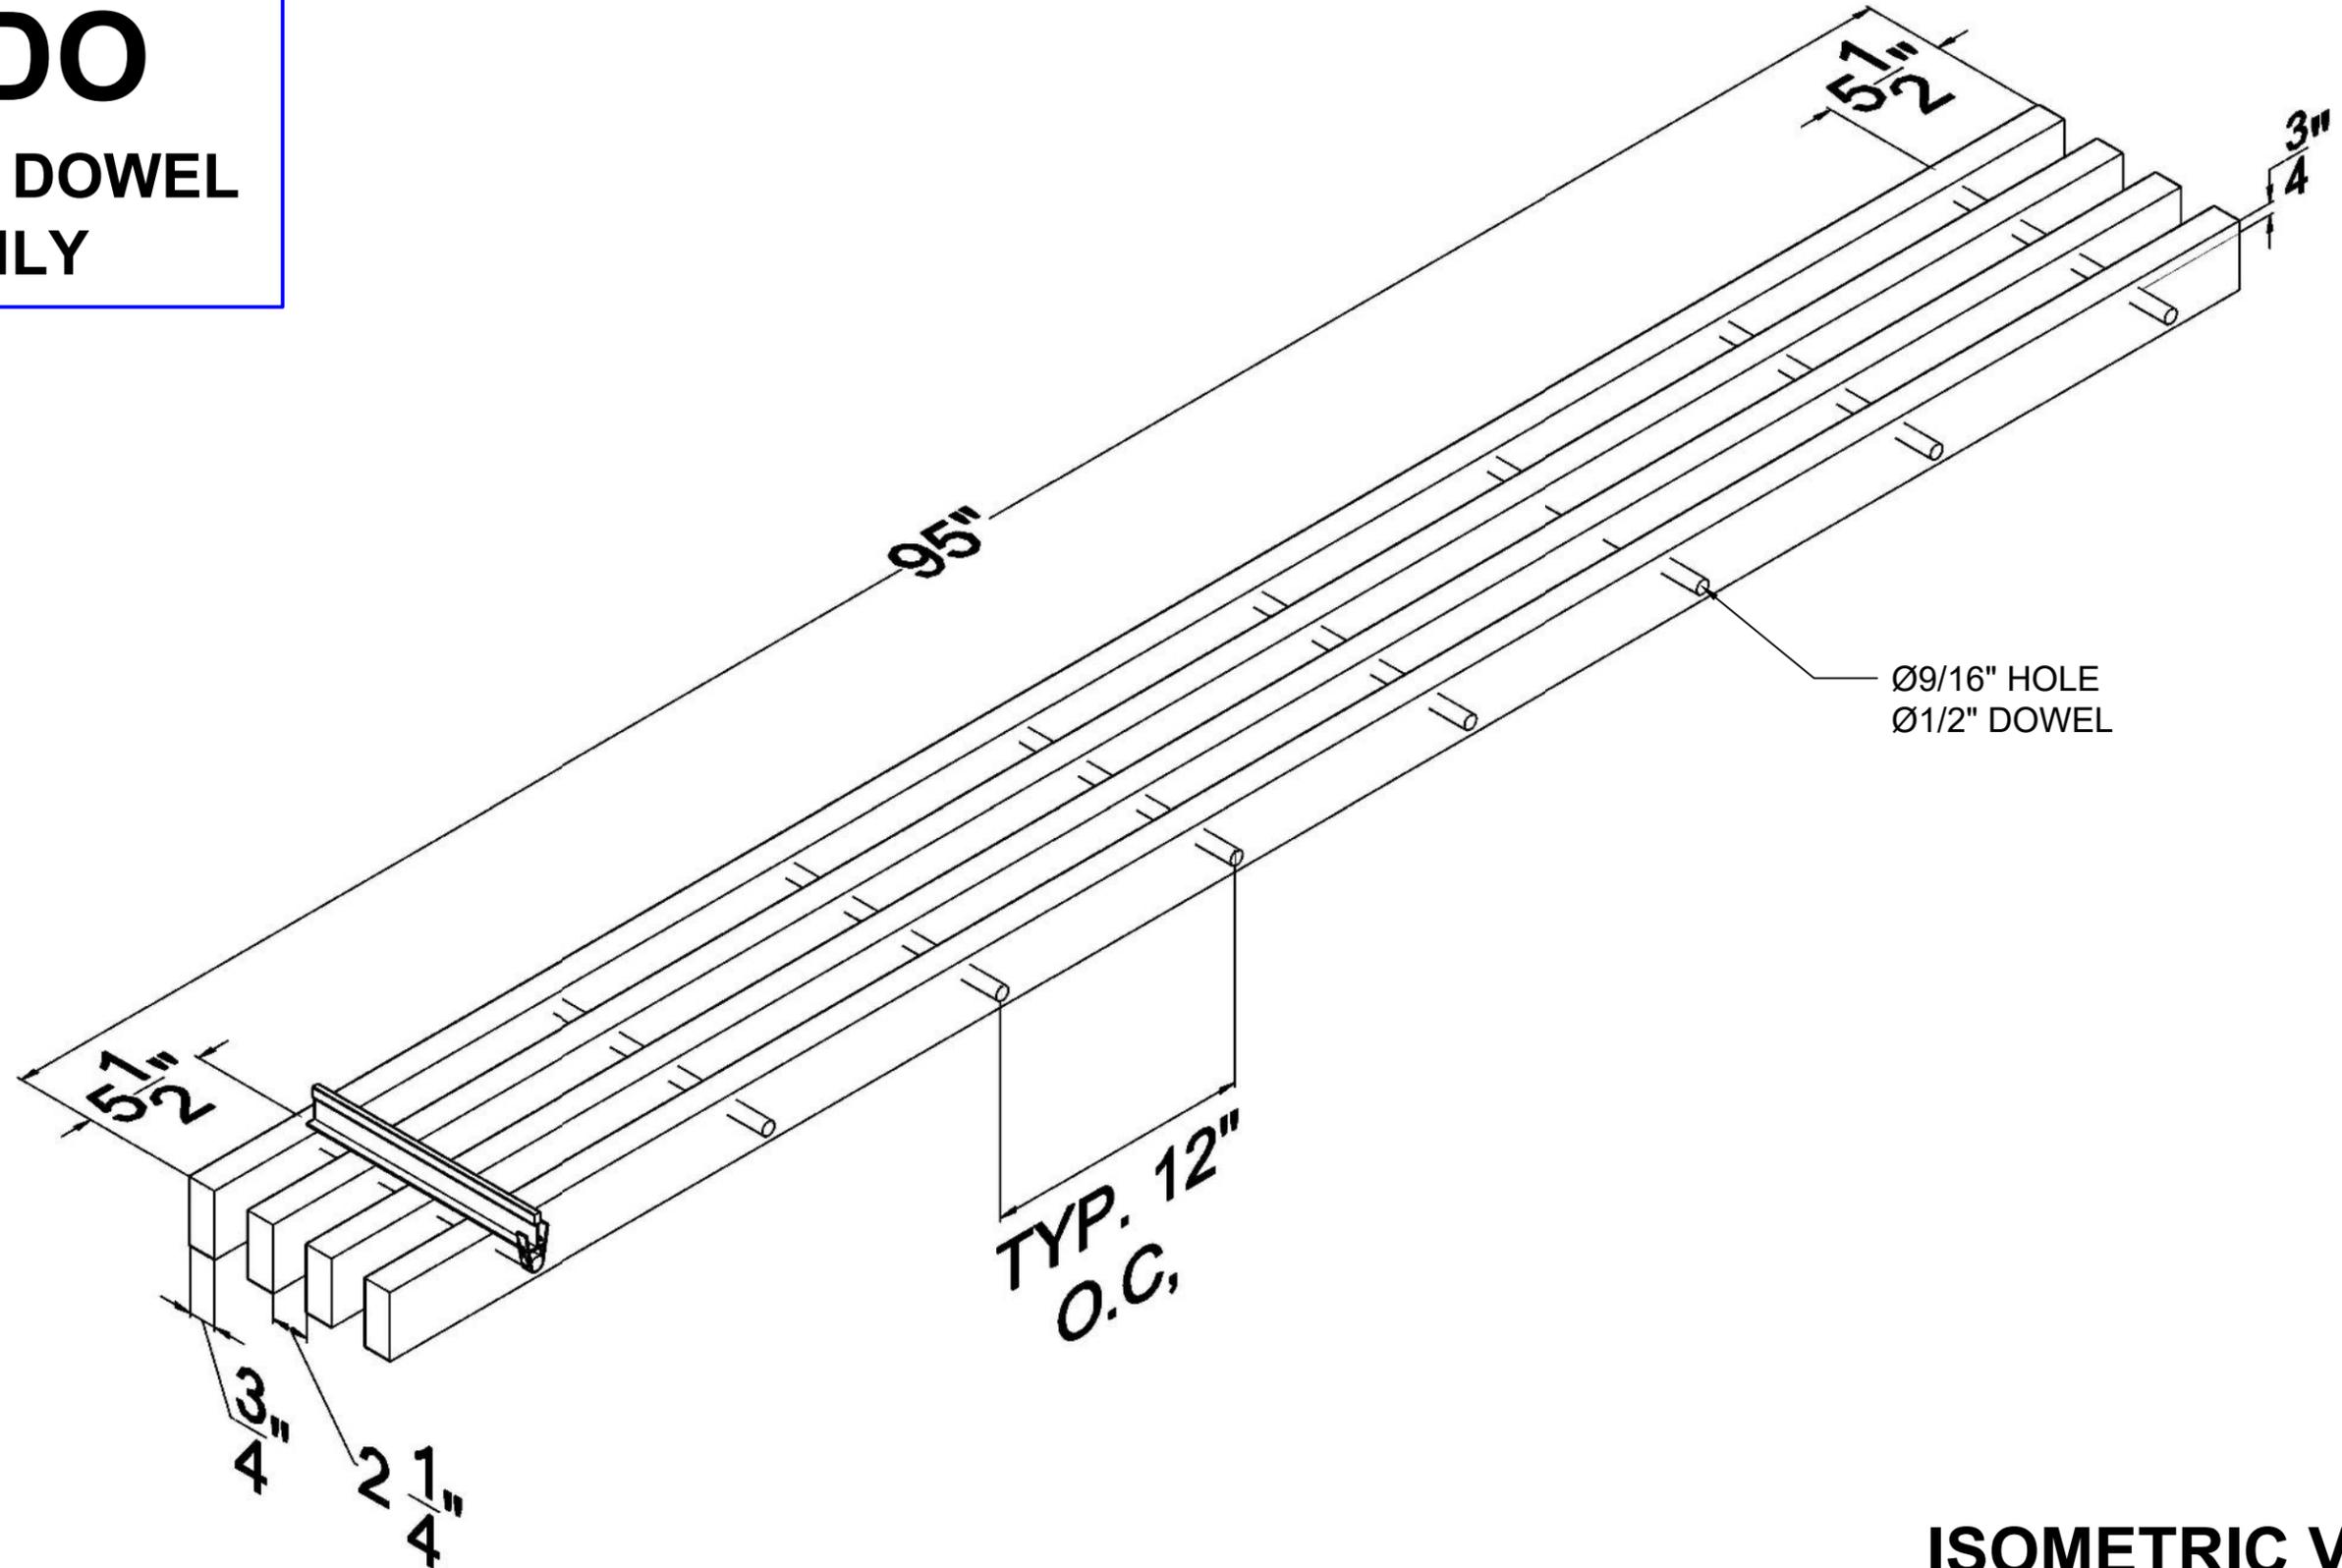

Ø9/16" HOLE
Ø1/2" DOWEL

TYP. 12"
O.C.

ISOMETRIC VIEW

Panels customizable. Please contact local sales rep for details



MADRID
7800 INDUSTRY AVENUE
PICO RIVERA, CA 90660
WWW.MADRIDINC.COM

DRAWING TITLE:

GDO - GRILLE DOWEL ONLY - ISOMETRIC VIEW

DATE


04/2023

DRAWING #:


1 of 6

THIS DOCUMENT CONTAINS CONFIDENTIAL AND PROPRIETARY INFORMATION. ALL RECIPIENTS OF THIS DOCUMENT ARE TO PROTECT THE OWNERS DATA FROM USE BY OR TRANSFER TO NON-AUTHORIZED PARTIES BY LEGAL MEANS POSSIBLE. COPYRIGHT © 2023

TOP VIEW

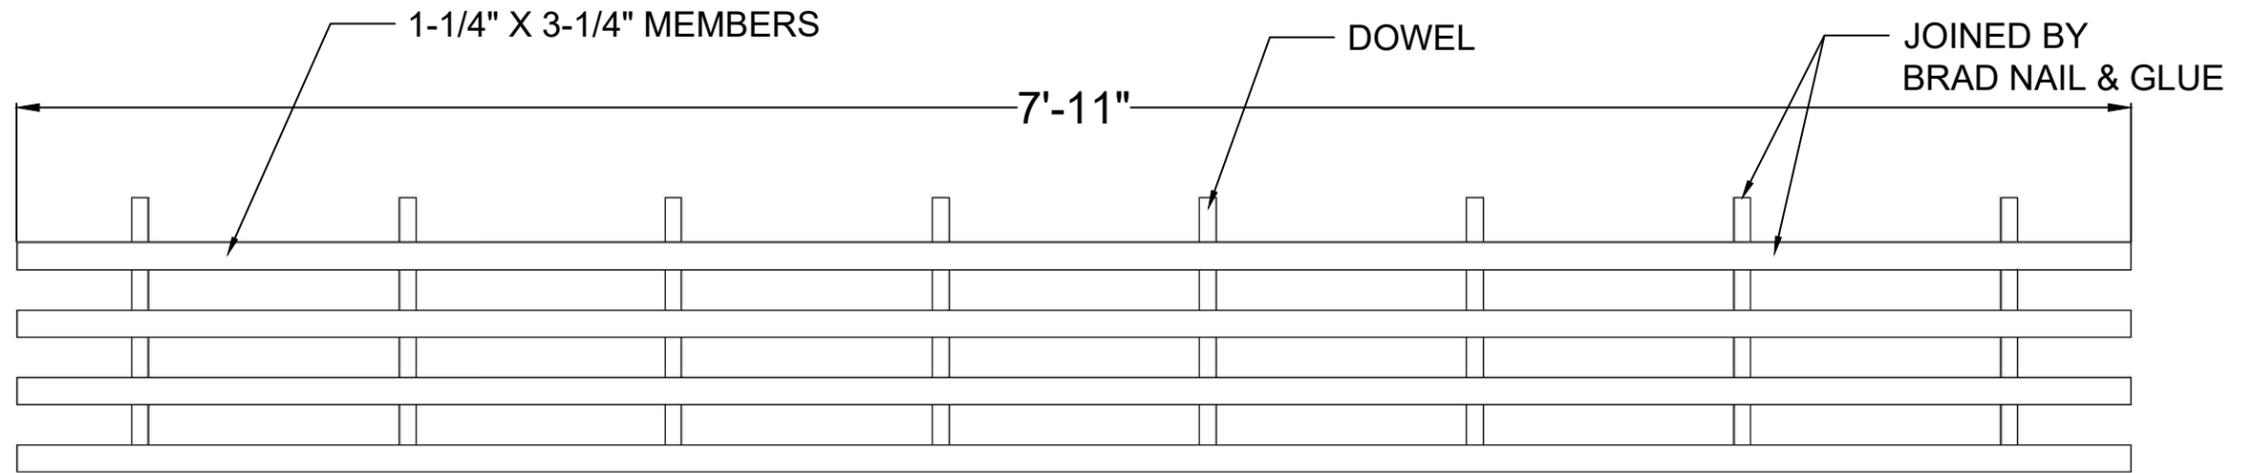

SIDE ELEVATION

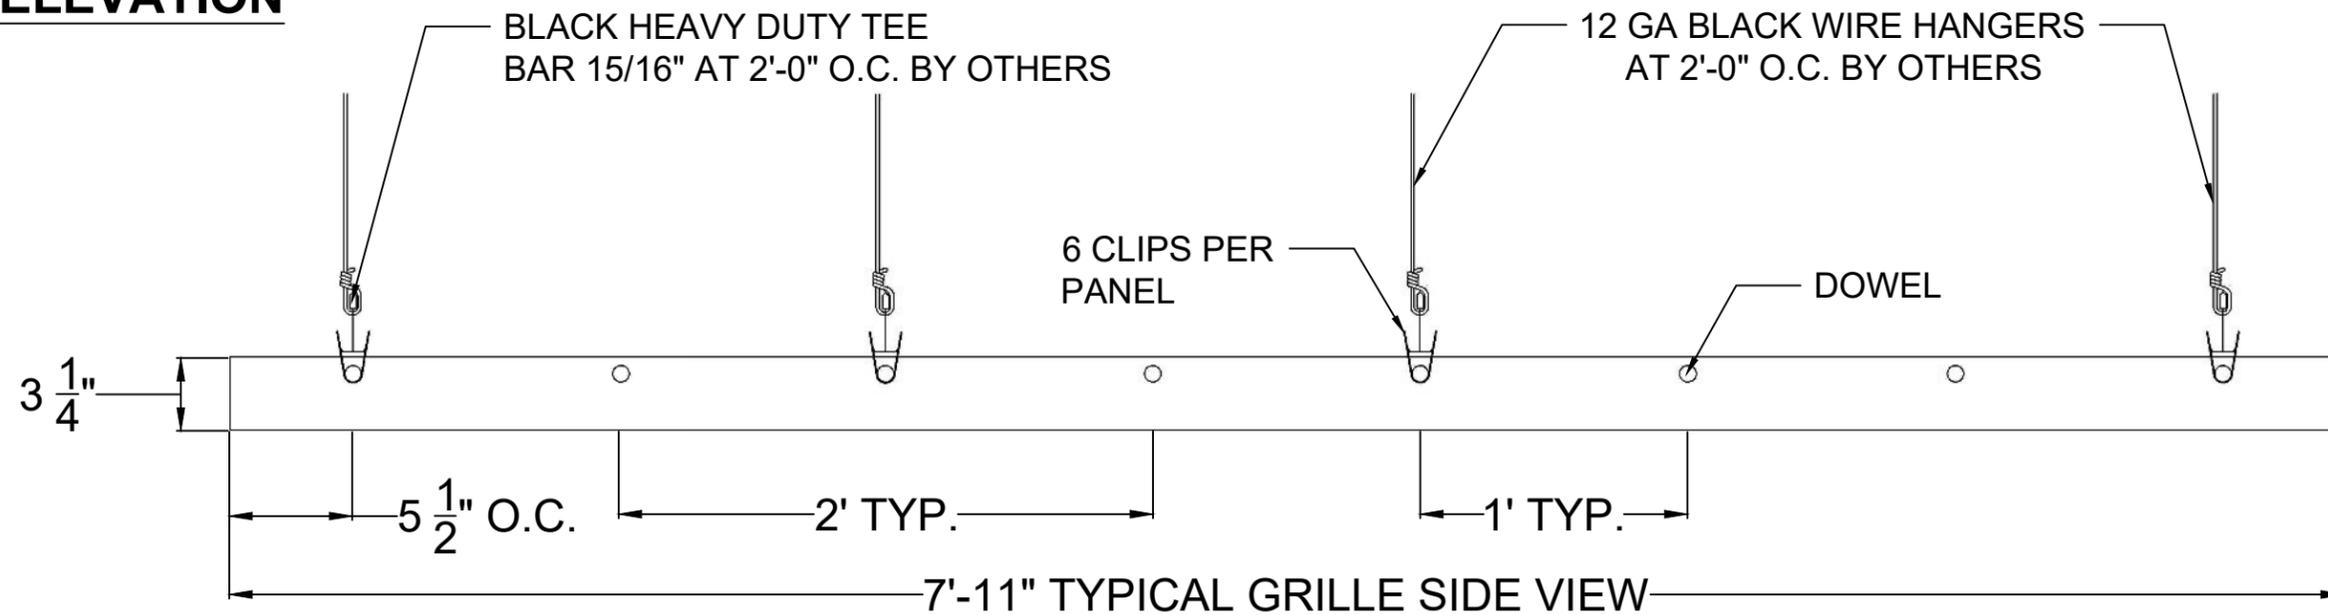

MADRID

7800 INDUSTRY AVENUE
PICO RIVERA, CA 90660
WWW.MADRIDINC.COM

DRAWING TITLE:

GDO - GRILLE DOWEL ONLY - PANEL ELEVATIONS

DATE


04/2023

DRAWING #:


2 of 6

THIS DOCUMENT CONTAINS CONFIDENTIAL AND PROPRIETARY INFORMATION. ALL RECIPIENTS OF THIS DOCUMENT ARE TO PROTECT THE OWNERS DATA FROM USE BY OR TRANSFER TO NON-AUTHORIZED PARTIES BY LEGAL MEANS POSSIBLE. COPYRIGHT © 2023

SIDE VIEW

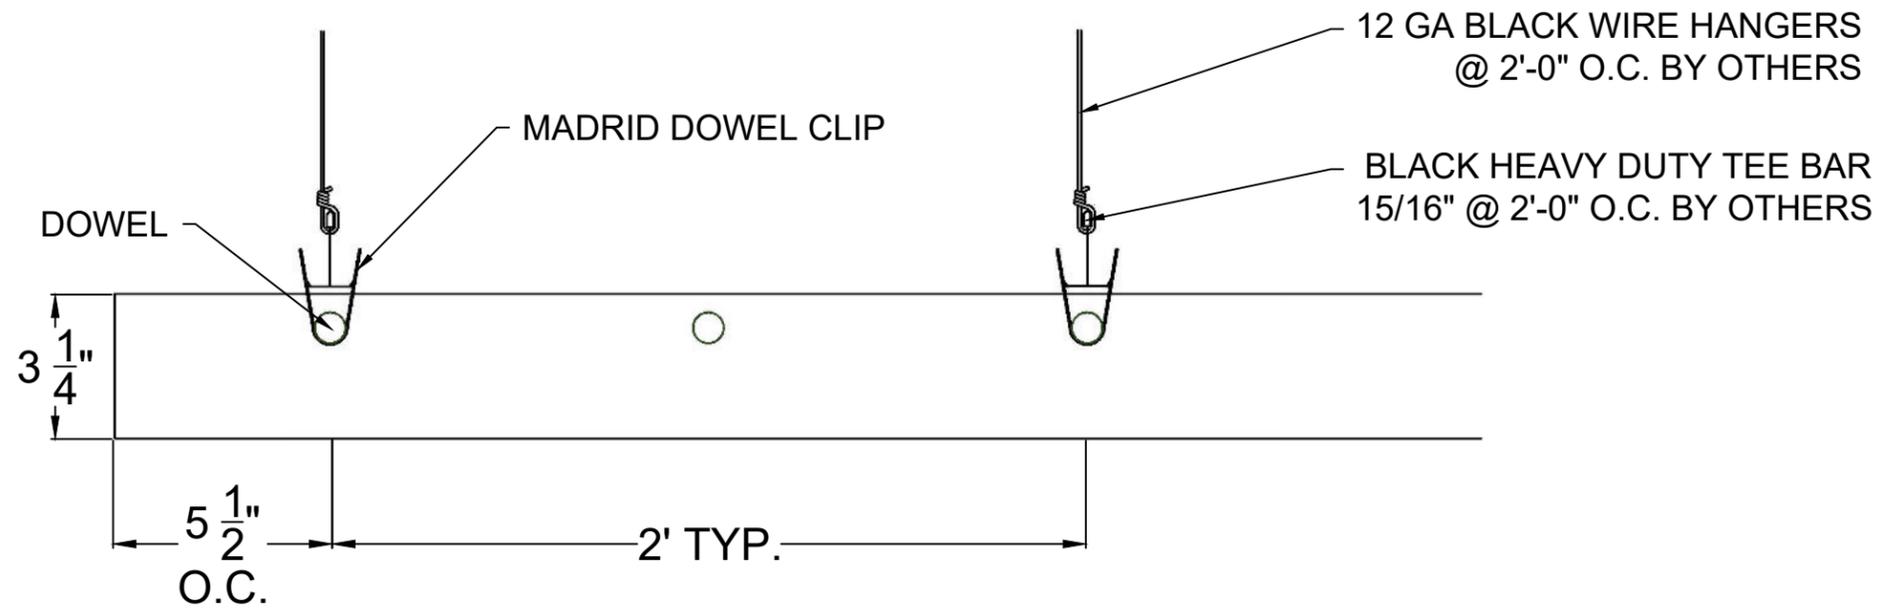

FRONT ELEVATION

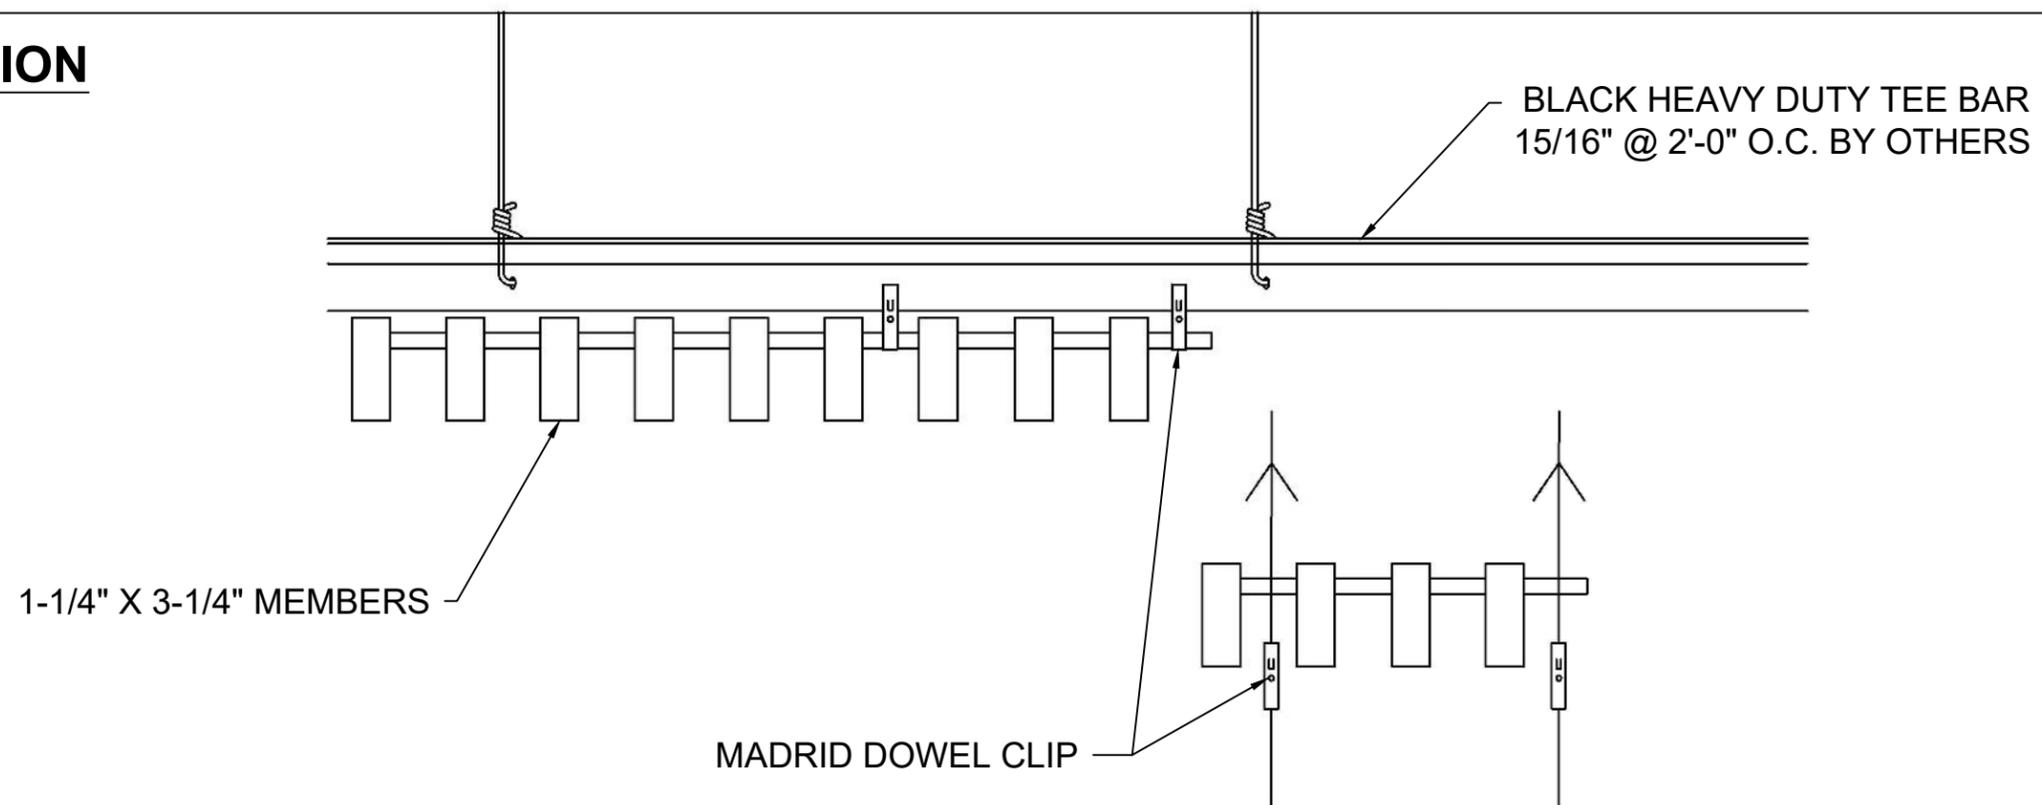


MADRID
 7800 INDUSTRY AVENUE
 PICO RIVERA, CA 90660
 WWW.MADRIDINC.COM

DRAWING TITLE: **GDO - GRILLE DOWEL ONLY - INSTALLATION ELEVATIONS**


DATE **04/2023**

DRAWING #: **3 of 6**


THIS DOCUMENT CONTAINS CONFIDENTIAL AND PROPRIETARY INFORMATION. ALL RECIPIENTS OF THIS DOCUMENT ARE TO PROTECT THE OWNERS DATA FROM USE BY OR TRANSFER TO NON-AUTHORIZED PARTIES BY LEGAL MEANS POSSIBLE. COPYRIGHT © 2023

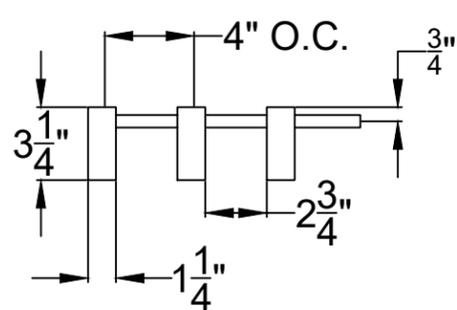


GDO-1

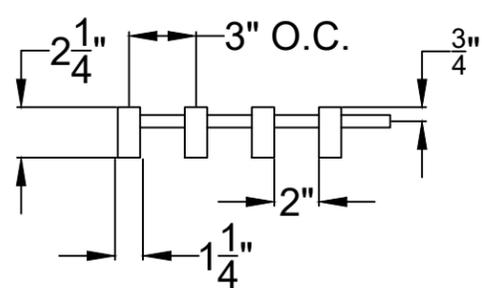


GDO-4

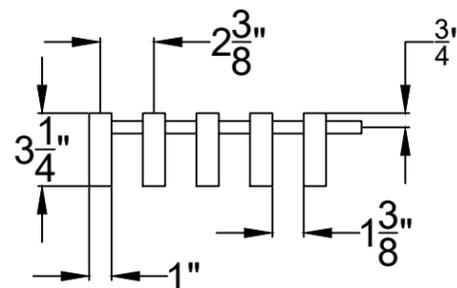


GDO-7

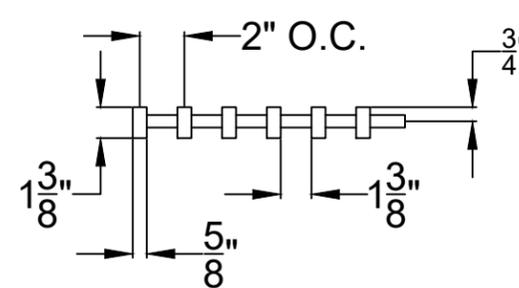


GDO-9

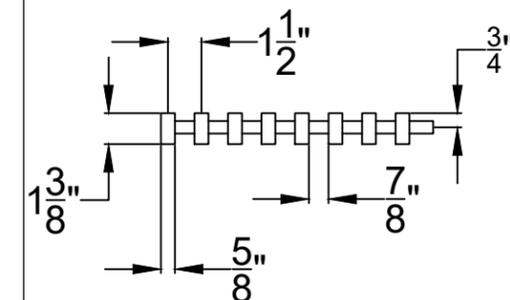


GDO-12

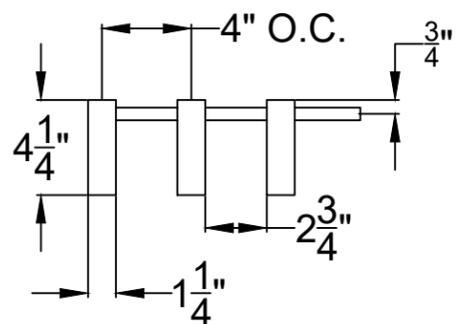


GDO-2

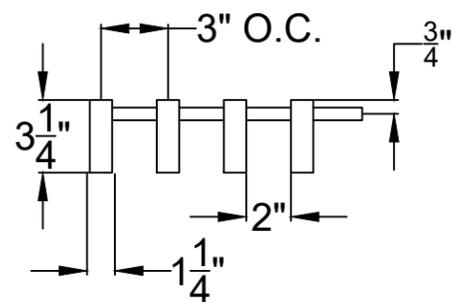


GDO-5

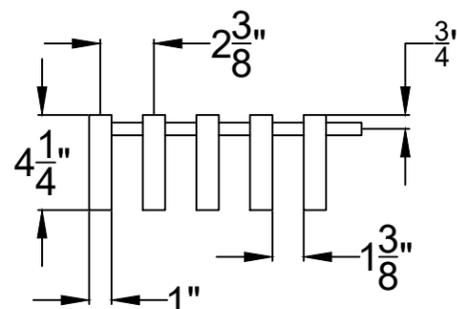


GDO-8

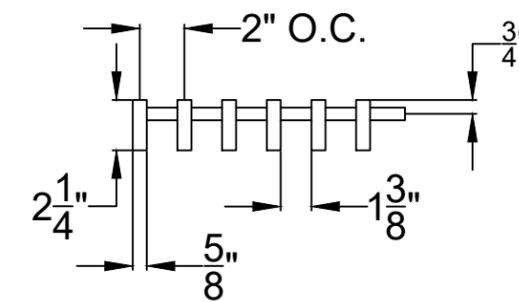


GDO-10

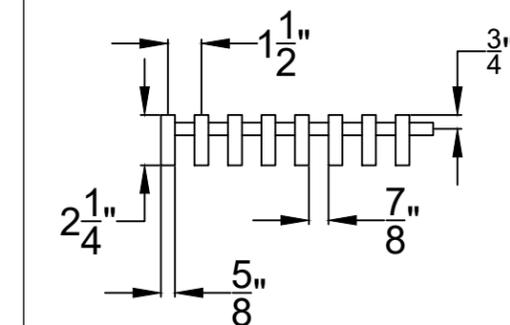


GDO-13

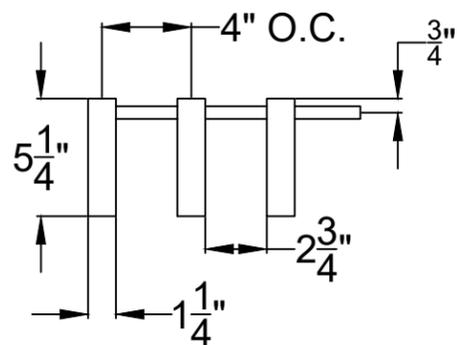

GDO-3

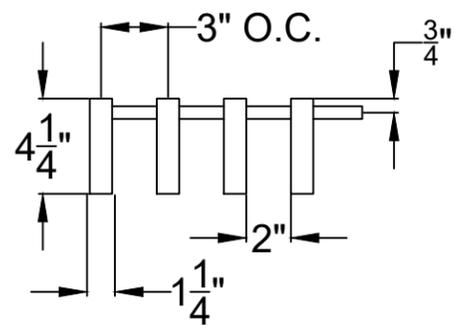

GDO-6

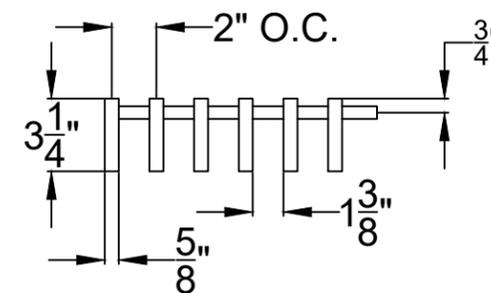

GDO-11



MADRID

7800 INDUSTRY AVENUE
PICO RIVERA, CA 90660
WWW.MADRIDINC.COM

DRAWING TITLE:

GDO - GRILLE DOWEL ONLY - PANELS


DATE

04/2023

DRAWING #:

4 of 6

THIS DOCUMENT CONTAINS CONFIDENTIAL AND PROPRIETARY INFORMATION. ALL RECIPIENTS OF THIS DOCUMENT ARE TO PROTECT THE OWNERS DATA FROM USE BY OR TRANSFER TO NON-AUTHORIZED PARTIES BY LEGAL MEANS POSSIBLE. COPYRIGHT © 2023

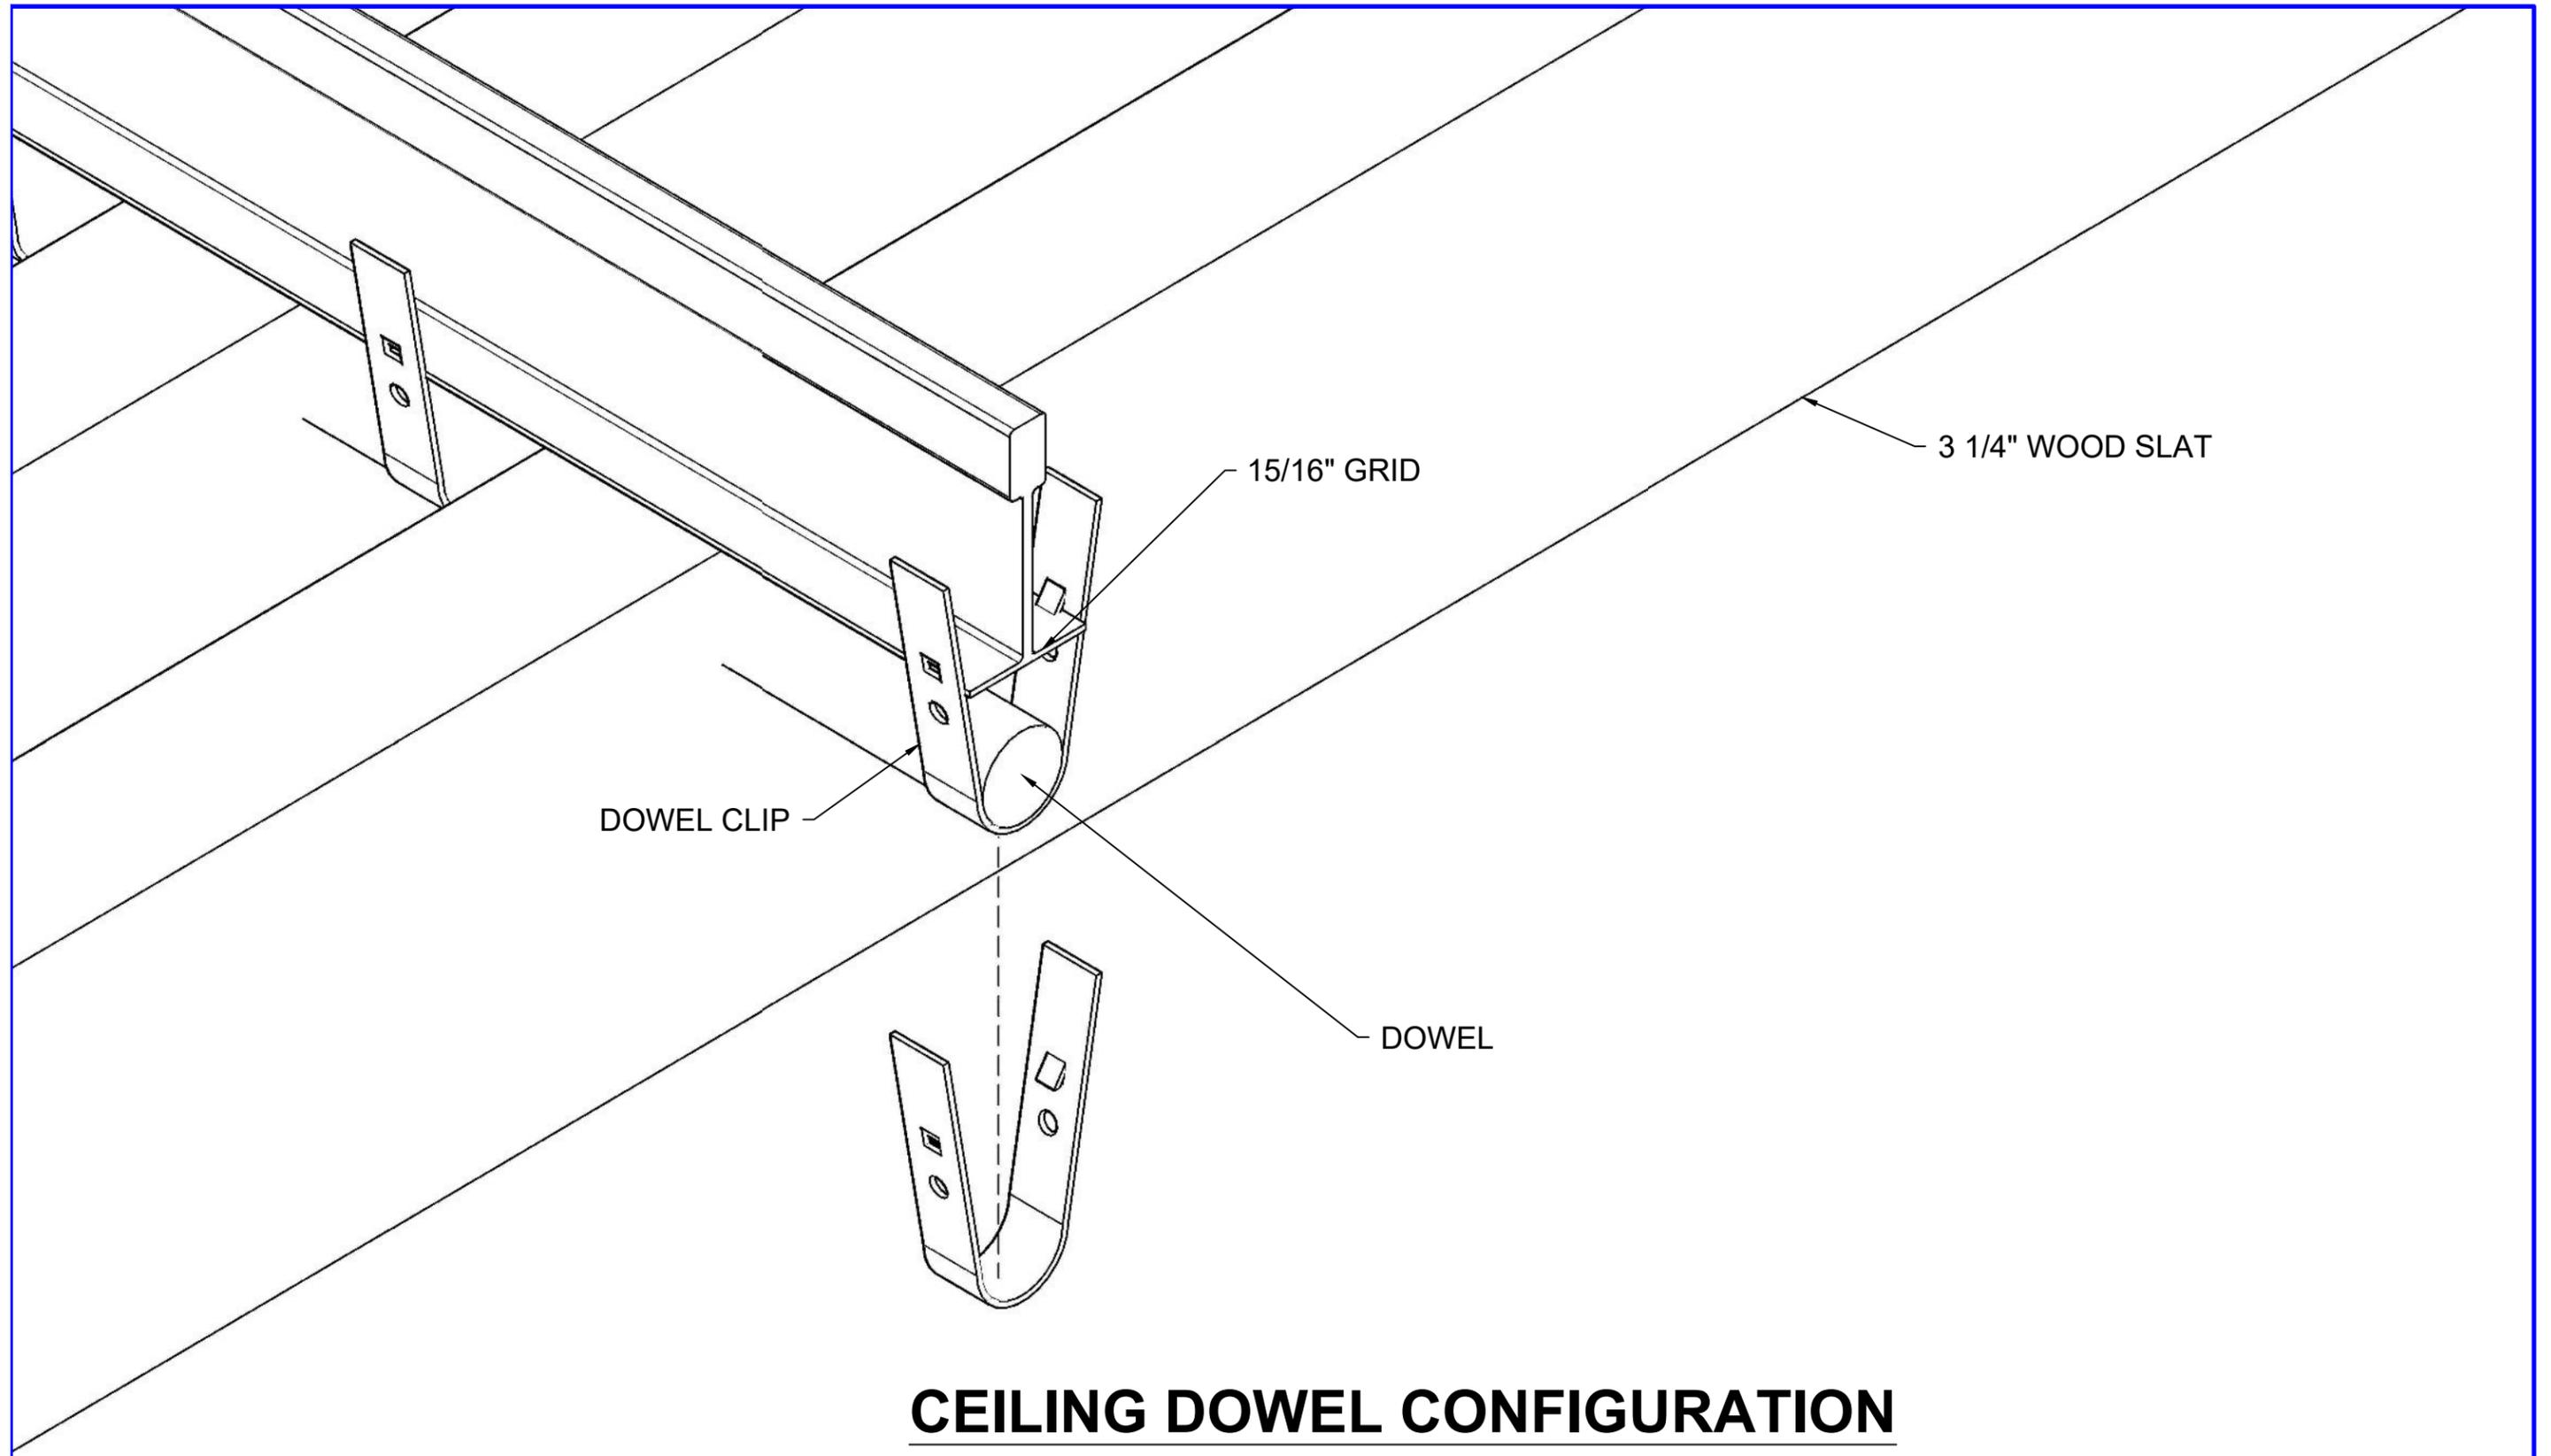




MADRID
 7800 INDUSTRY AVENUE
 PICO RIVERA, CA 90660
 WWW.MADRIDINC.COM

DRAWING TITLE: **GDO - GRILLE DOWEL ONLY - DOWEL CONFIGURATION**

DATE: **04/2023**

DRAWING #: **5 of 6**

THIS DOCUMENT CONTAINS CONFIDENTIAL AND PROPRIETARY INFORMATION. ALL RECIPIENTS OF THIS DOCUMENT ARE TO PROTECT THE OWNERS DATA FROM USE BY OR TRANSFER TO NON-AUTHORIZED PARTIES BY LEGAL MEANS POSSIBLE. COPYRIGHT © 2023

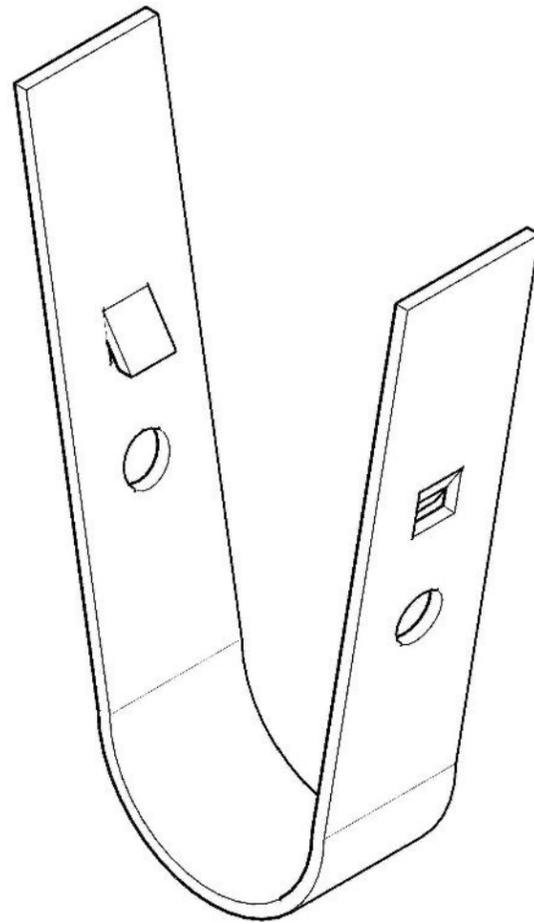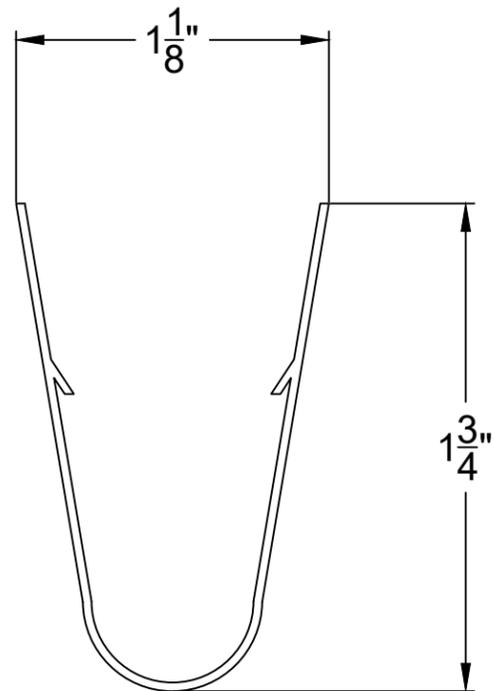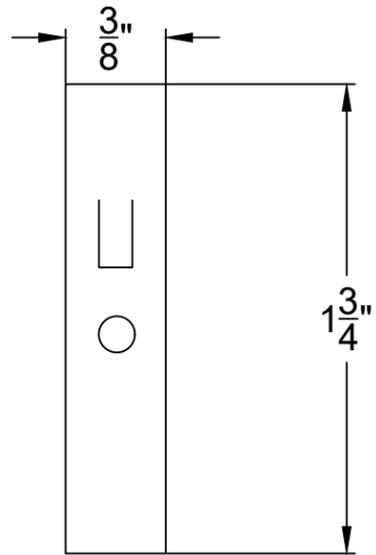

ISOMETRIC VIEW



MADRID
 7800 INDUSTRY AVENUE
 PICO RIVERA, CA 90660
 WWW.MADRIDINC.COM

DRAWING TITLE:

GDO - GRILLE DOWEL ONLY - DOWEL DETAILS

DATE

04/2023

DRAWING #:

6 of 6

THIS DOCUMENT CONTAINS CONFIDENTIAL AND PROPRIETARY INFORMATION. ALL RECIPIENTS OF THIS DOCUMENT ARE TO PROTECT THE OWNERS DATA FROM USE BY OR TRANSFER TO NON-AUTHORIZED PARTIES BY LEGAL MEANS POSSIBLE. COPYRIGHT © 2023